




WEST ELEVATION

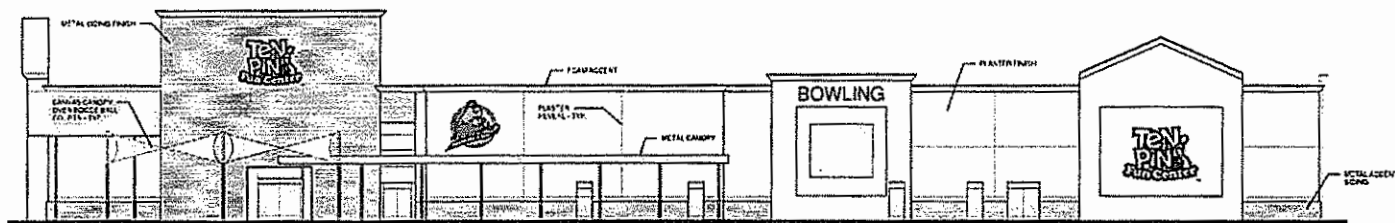

SOUTH ELEVATION

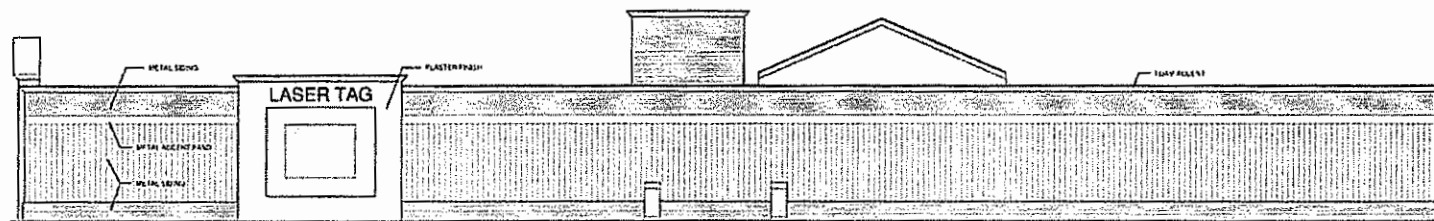

EAST ELEVATION


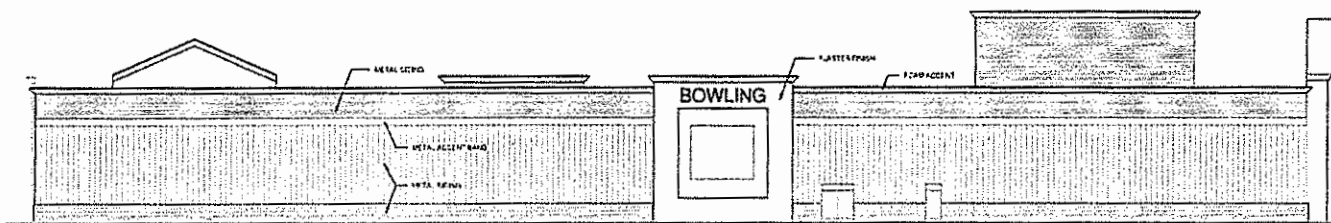


NORTH ELEVATION

EXTERIOR ELEVATIONS

TEN PIN FAMILY FUN CENTER

SCALE 1"=10'

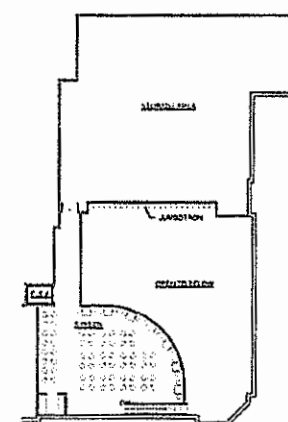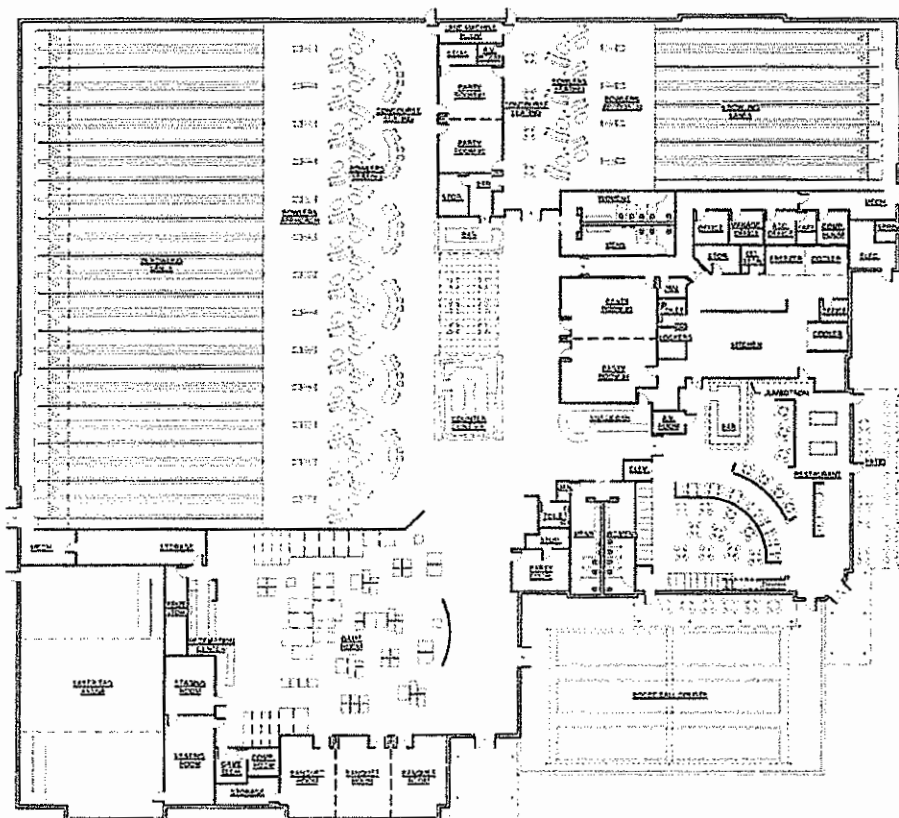

SECOND FLOOR PLAN

PROPOSED FLOOR PLAN

TEN PIN FAMILY FUN CENTER

SCALE 1/16"=1'-0"