



**YOSHINO-SHAW
ASSOCIATES**
= Jim Shaw =
ARCHITECT

1010 N. GOLDEN STATE BLVD
TULARE, CA 95660

Phone: (209) 687-2603
Fax: (209) 687-2604
E-mail: jshaw@r42net.com

SHEET NO.

A-1.1


PROPOSED
SCALE: 1/16" = 1'-0"


		PROPOSED FLOOR PLAN #2 ARIZON INSURANCE CO. 224 W. MAIN STREET TURLOCK, CA		SHEET TITLE:	DATE: 10/3/17	DRAWN BY: JDS	JOB NUMBER: 1712	SIGNATURE:	© 2017 YOSHINO-SHAW & ASSOCIATES
REVISIONS:		PROJECT NAME: NEW OFFICE BUILDING FOR :							



YOSHINO-SHAW & ASSOCIATES
 = Jim Shaw =
ARCHITECT
 105 N. GOLDEN STATE BLVD
 TURLOCK, CA 95350
 Phone (209) 667-2603
 Fax (209) 667-2604
 Email: jshaw@yoshino-shaw.com


SHEET NO. **A-2.0**

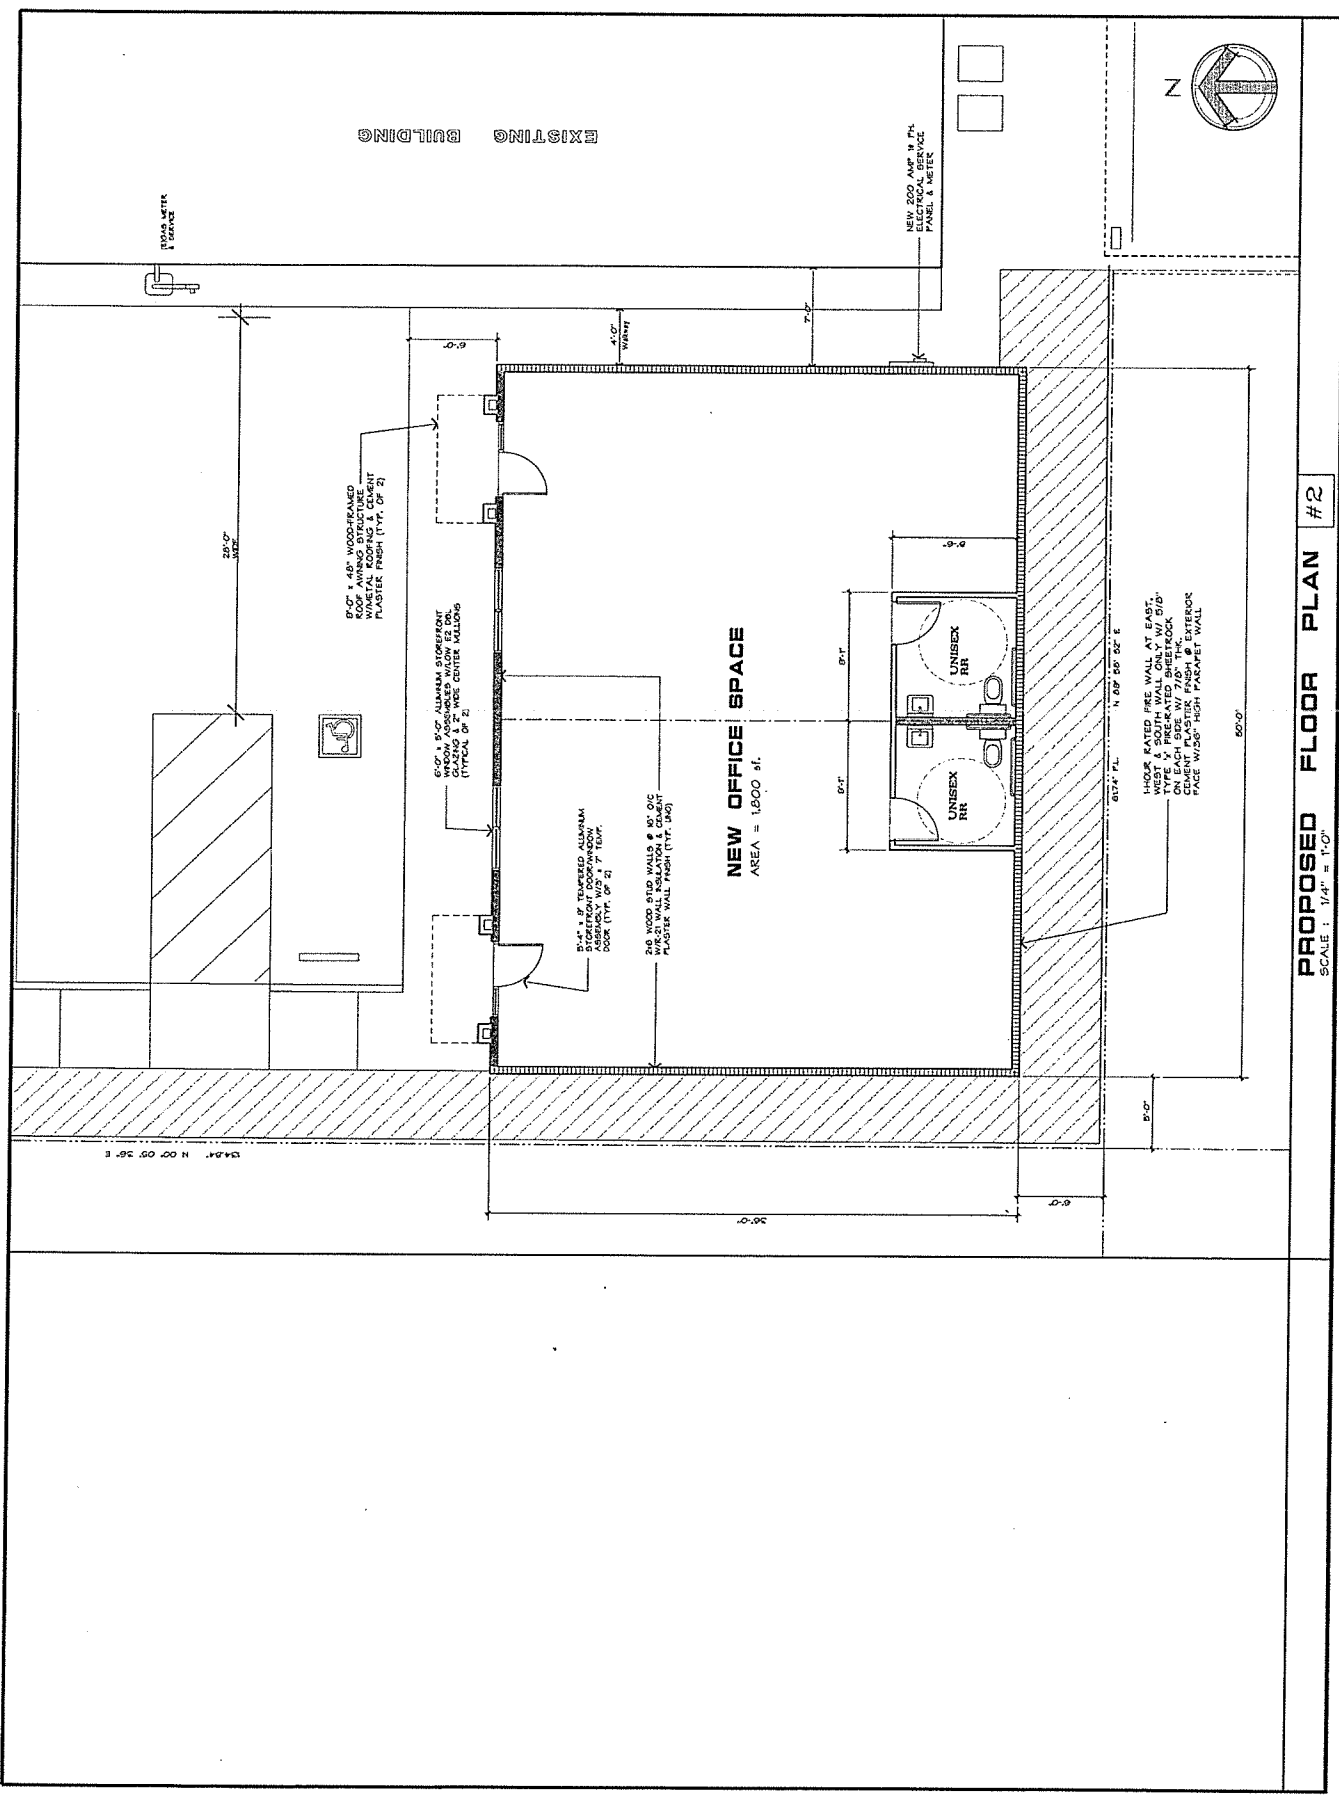

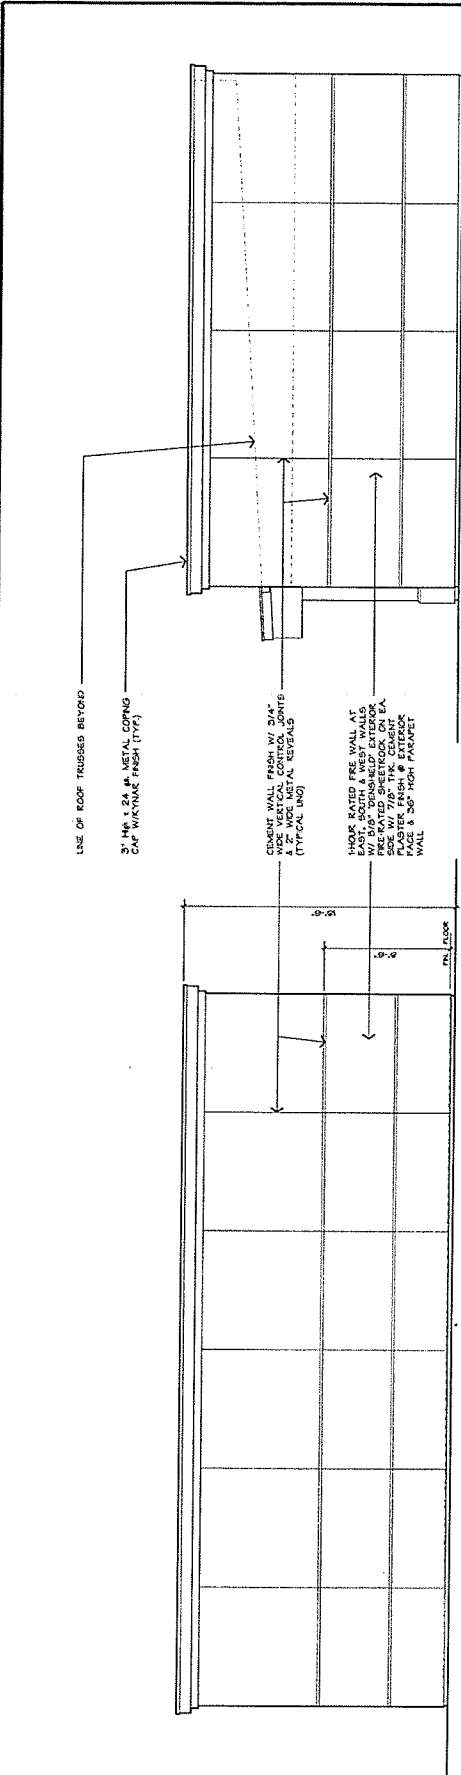

SOUTH (Rear) ELEVATION

WEST (Side) ELEVATION

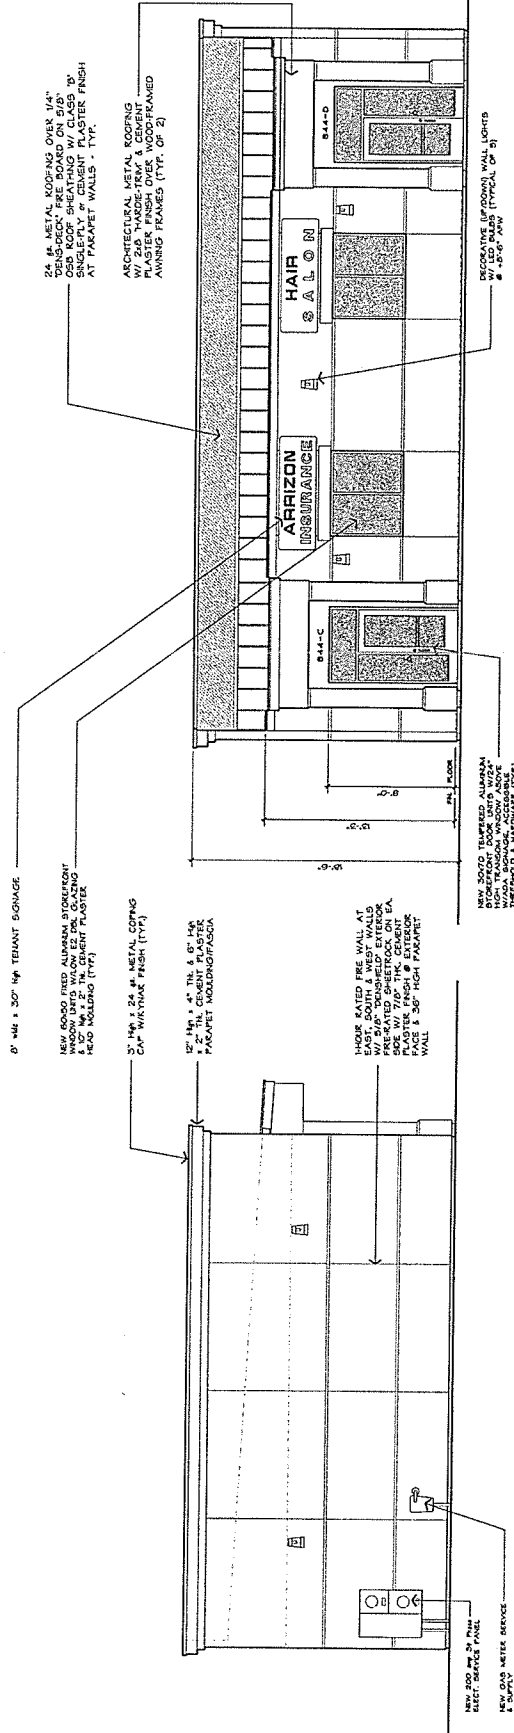

EAST (Side) ELEVATION

NORTH (Front) ELEVATION