


PROJECT NAME: TENANT IMPROVEMENTS FOR:		SHEET TITLE: (E) SITE/FLOOR PLAN	
100 W. MAIN STREET		DATE: 12/4/17	
L. WALKER'S RESTAURANT		DRAWN BY: JB	
TURLOCK, CA		JOB NUMBER: 1715	
SIGNATURE:		© 2017 YOSHINO-SHAW & ASSOCIATES	

YOSHINO-SHAW & ASSOCIATES
 - Jim Shaw - ARCHITECT
 100 N. GOLDEN STATE BLVD
 TURLOCK, CA 95380
 PHONE (209) 867-2503
 FAX (209) 867-2504
 E-MAIL: JSHAW@YSA-CA.COM

SHEET NO. **A-1.0**

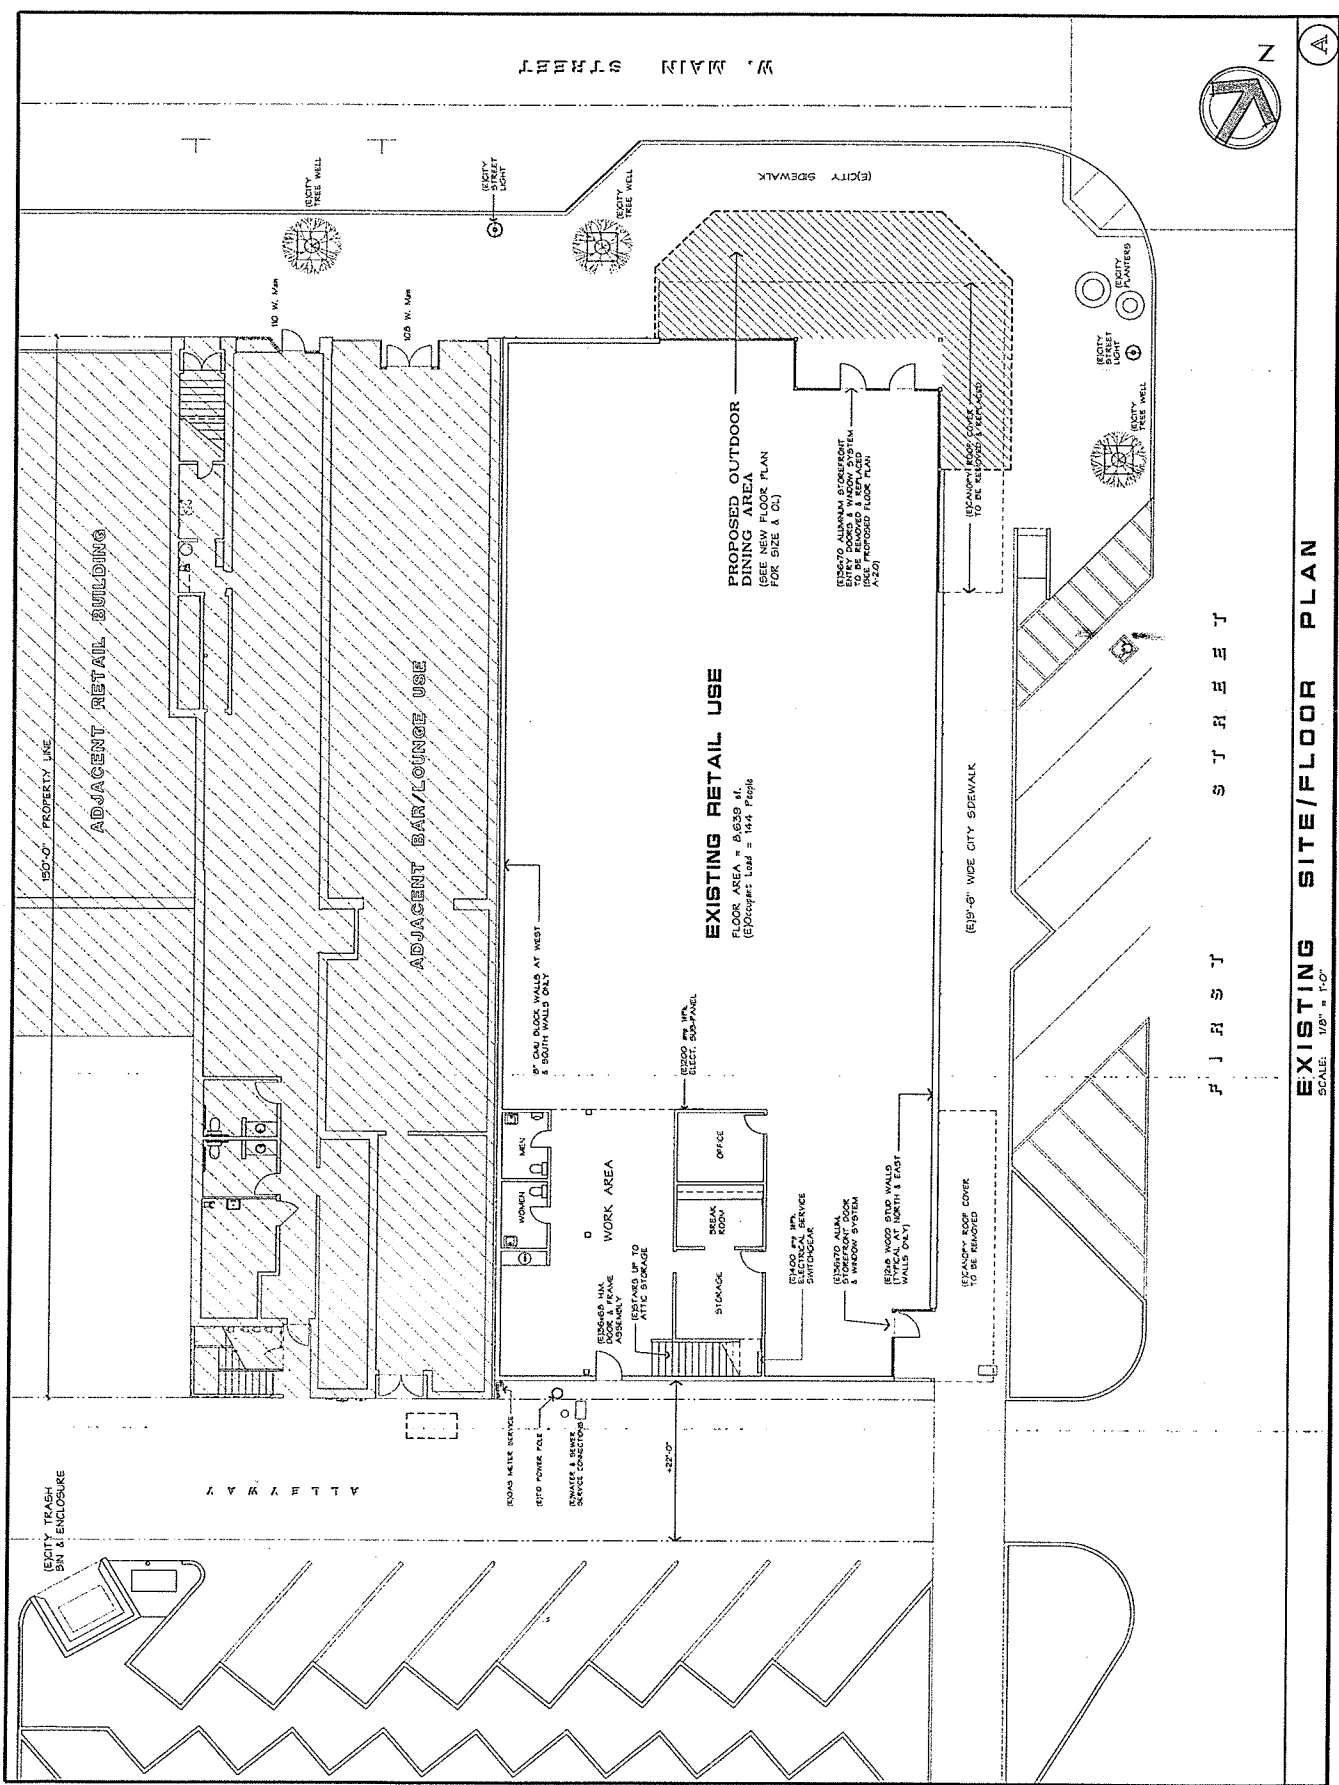





**YOSHINO-SHAW
ASSOCIATES, INC.**
— Jim Shaw —
ARCHITECT
1000 N. GOLDEN STATE BLVD
DUBLIN, CA 94568
PHONE (925) 667-2603
FAX (925) 667-2604
E-Mail : jshaw@ysshaw.com

SHEET NO.

A-1.1

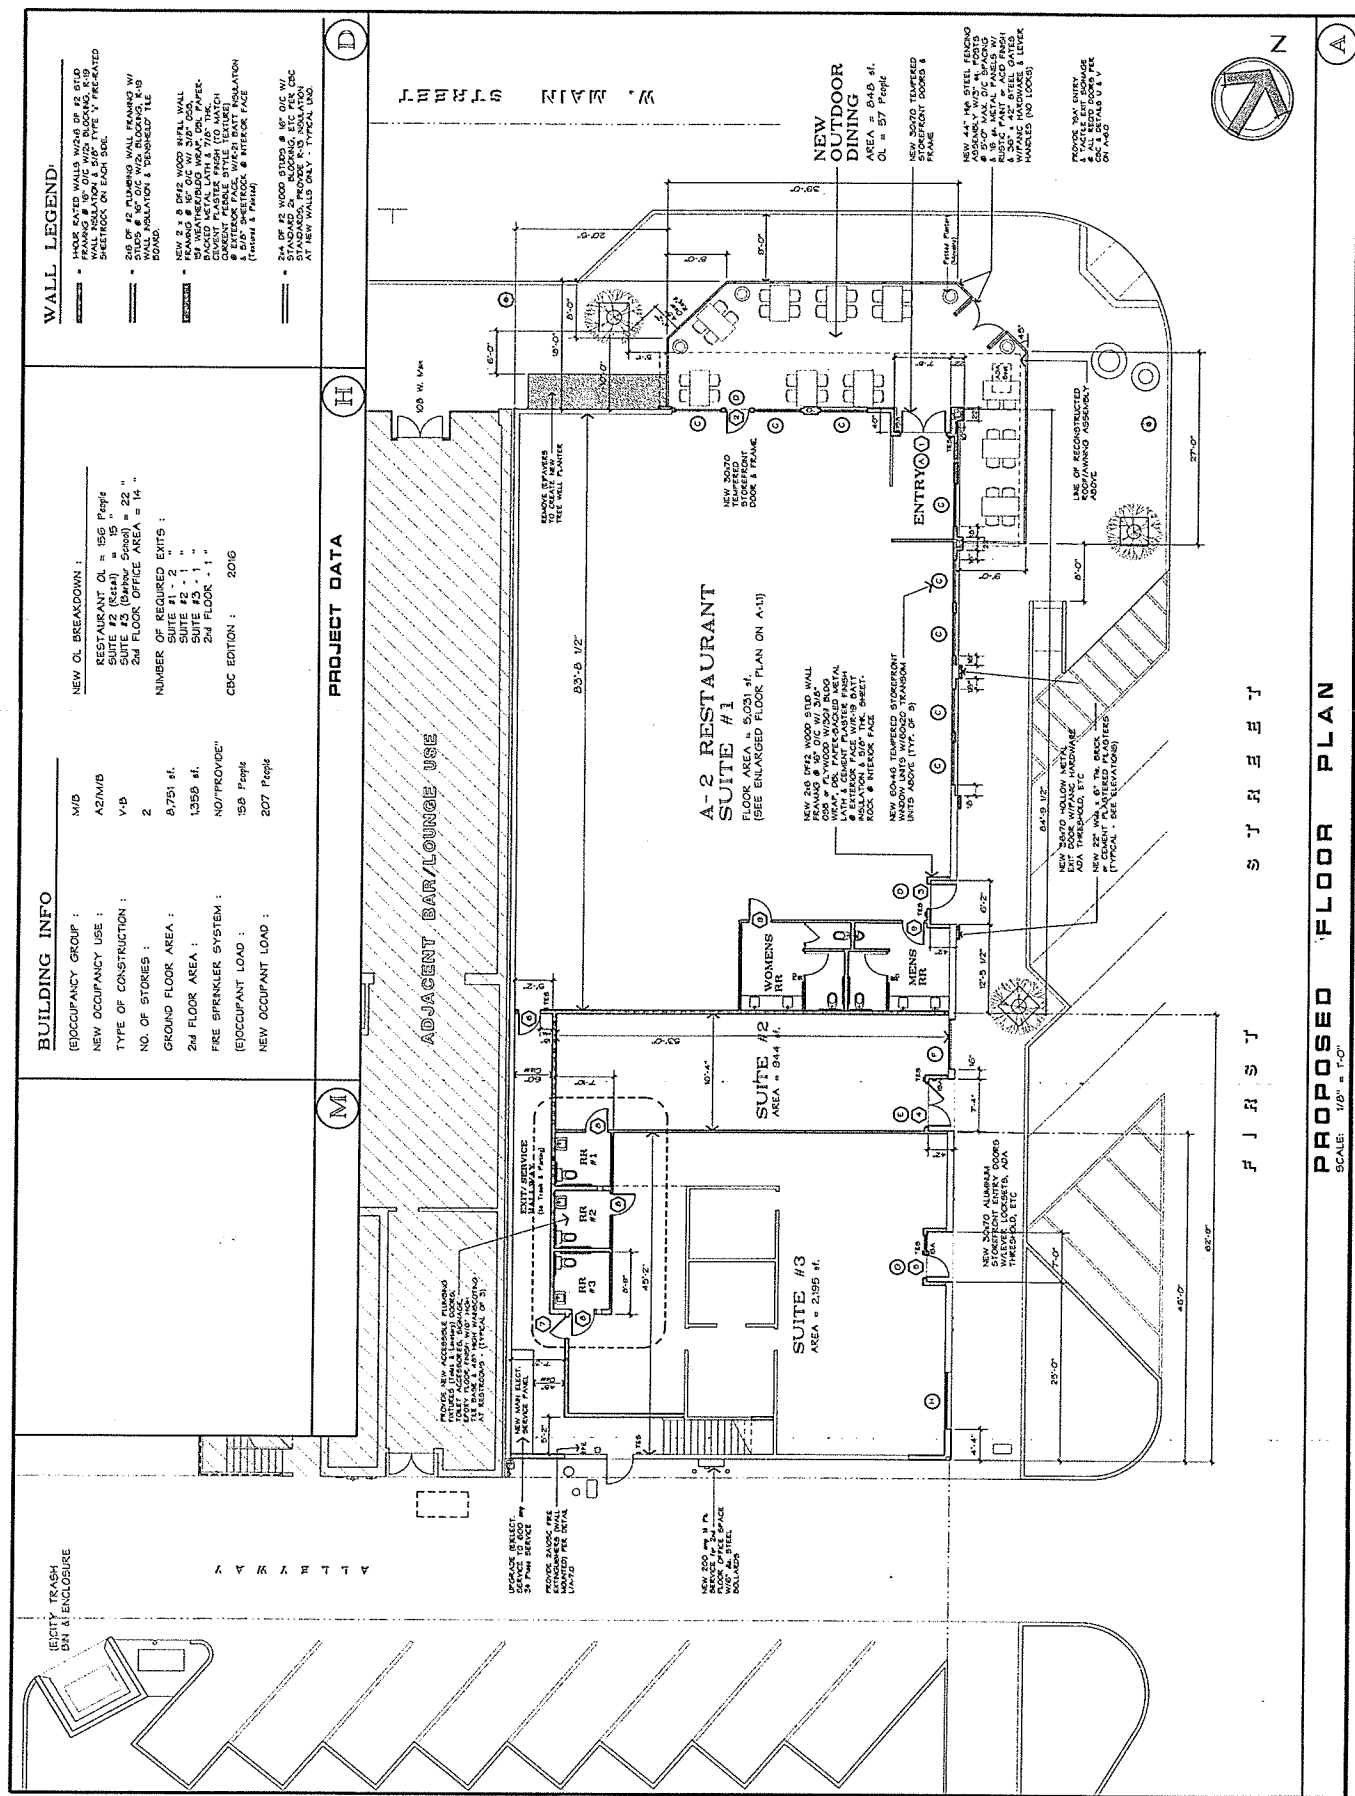

[illegible]

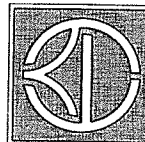

**YOSHINO-SHAW
ASSOCIATES**
— Jim Shaw —
ARCHITECT
106 N. GOLDEN STATE BLVD
TULOCK, CA 95380
PHONE (209) 687-2603
FAX # (209) 687-2604
E-mail: jshaw@r2net.net

T NO,

A-3-Q

(E) ALUMINUM STOREFRONT
WINDOW WALL ASSEMBLY
W/CLEAR MILL FINISH (TYP)

ALUMINUM FRAMES W/PREFRASHED
ARCHITECTURAL PANELS (TYP. UNO)

CEMENT PLASTER WALLS
W/AGGREGATE/PEBBLE FASH
(TYPICAL UNO)

EAST SIDE ELEVATION

METAL WINNO ASSEMBLY
WINNO SKET/PACING &
STEEL CABLE CUMBERS

ALUMINUM STOREFRONT DOORS
WINDOW WALL ASSEMBLIES
NILEAF 101 FROM 1968

CEMENT PLASTER WALL
W/AGGREGATE/FIBRE FASH -
TYPICAL (NO)

FRONT NORTH ELEVATION

EXISTING EXTERIOR ELEVATIONS
SCALE: 3/16" = 1'-0"

SCALE: 3/16" = 1'-0"

A

