

CITY OF TURLOCK

CAPITAL PROJECT NO. 18-27

CHRISTOFFERSEN PARKWAY


MEDIAN FENCE INSTALLATION

LEGEND

	BENCHMARK
	EX. MONUMENT WELL
	EX. MONUMENTS
	EX. SET MONUMENT
101.97 C	EX. CONCRETE ELEVATION
101.39 FL	EX. FLOWLINE OF CURB ELEVATION
101.39 BSW	EX. BACK OF SIDEWALK ELEVATION
101.14 P	EX. PAVEMENT ELEVATION
101.5	EX. GROUND ELEVATION
	PROPERTY LINE
	CENTERLINE
	EX. FENCE
	EX. SANITARY SEWER PIPELINE
	EX. STORM DRAIN PIPELINE
	EX. WATER PIPELINE
	EX. SANITARY SEWER MANHOLE
	EX. STORM DRAIN MANHOLE
	EX. WATER VALVE
	EX. WATER WELL
	EX. NON-POTABLE WATER VALVE
	EX. MANHOLE
	EX. TELEPHONE MANHOLE
	EX. PRESSURE MANHOLE
	EX. SANITARY SEWER CLEAN OUT
	EX. FIRE HYDRANT
	EX. GAS VALVE
	EX. CATCH BASIN
	EX. DRAIN INLET
	EX. TRAFFIC SIGNAL HAND WELL
	EX. TRAFFIC SIGNAL LOOP DETECTOR
	EX. BOLLARD
	EX. LIGHT
	EX. STREET LIGHT
	EX. SIGN
	EX. POWER POLE
	EX. TELEPHONE POLE
	EX. JOINT UTILITY POLE
	EX. GUY POLE
	EX. UTILITY SERVICE POLE
	EX. TREE
	EX. CABLE CHRISTY BOX
	EX. ELECTRICAL CHRISTY BOX
	EX. FIRE ALARM CHRISTY BOX
	EX. GAS CHRISTY BOX
	EX. IRRIGATION CHRISTY BOX
	EX. STREET LIGHT CHRISTY BOX
	EX. COMMUNICATION CHRISTY BOX
	EX. TRAFFIC CHRISTY BOX
	EX. IRRIGATION CONTROL VALVE BOX
	EX. TELEPHONE CHRISTY BOX
	EX. UTILITY CHRISTY BOX
	EX. WATER CHRISTY BOX
	PROP. SANITARY SEWER PIPELINE
	PROP. STORM DRAIN PIPELINE
	PROP. WATER PIPELINE
	PROP. NON-POTABLE WATER PIPELINE
	PROP. SEPARATION MANHOLE
	PROP. STORM DRAIN MANHOLE
	PROP. CATCH BASIN
	PROP. DRAIN INLET
	PROP. SANITARY SEWER CLEAN OUT
	PROP. SANITARY SEWER MANHOLE
	PROP. POTABLE WATER VALVE
	PROP. NON-POTABLE WATER VALVE
	PROP. FIRE HYDRANT
	PROP. WATER BLOW-OFF ASSEMBLY
	PROP. HOT MIX ASPHALT
	PROP. CONCRETE

ABBREVIATIONS

C	CONCRETE
P	PAVEMENT
R	RADIUS
L	LENGTH
S	SLOPE
W	POTABLE WATER
OC	ON CENTER
BC	BEGINNING OF CURVE
EC	END OF CURVE
AC	ASPHALT CONCRETE
DI	DROP INLET
AV	AIR VENT
IV	IRRIGATION VALVE
AB	AGGREGATE BASE
SF	SQUARE FEET
CY	CUBIC YARD
RW	RIGHT-OF-WAY
PL	PROPERTY LINE
CL	CENTER LINE
FL	FLOWLINE
EP	EDGE OF PAVEMENT
TC	TOP OF CURB
EX	EXISTING
GB	GRADE BREAK
HP	HIGH POINT
LP	LOW POINT
AP	ANGLE POINT
UP	UTILITY POLE
PP	ELECTRICITY POLE
TP	TELEPHONE POLE
JP	JOINT UTILITY POLE
SP	SERVICE POLE
GP	GUY POLE
LF	LINEAR FOOT
GB	CATCH BASIN
SS	SANITARY SEWER
SD	STORM DRAIN
APN	ASSESSORS PARCEL NUMBER
BSW	BACK OF SIDEWALK
INV	INVERT
HMA	HOT MIX ASPHALT
NFW	NON-POTABLE WATER
TYP	TYPICAL
PCC	POINT OF COMPOUND CURVE
PRC	POINT OF REVERSE CURVE
IDB	IRRIGATION DISTRIBUTION BOX
ISP	IRRIGATION STAND PIPE
PROPOSED	PROPOSED
RHMA	RUBBERIZED HOT MIX ASPHALT
SSMH	SANITARY SEWER MANHOLE
SSCO	SANITARY SEWER CLEAN OUT
SDMH	STORM DRAIN MANHOLE

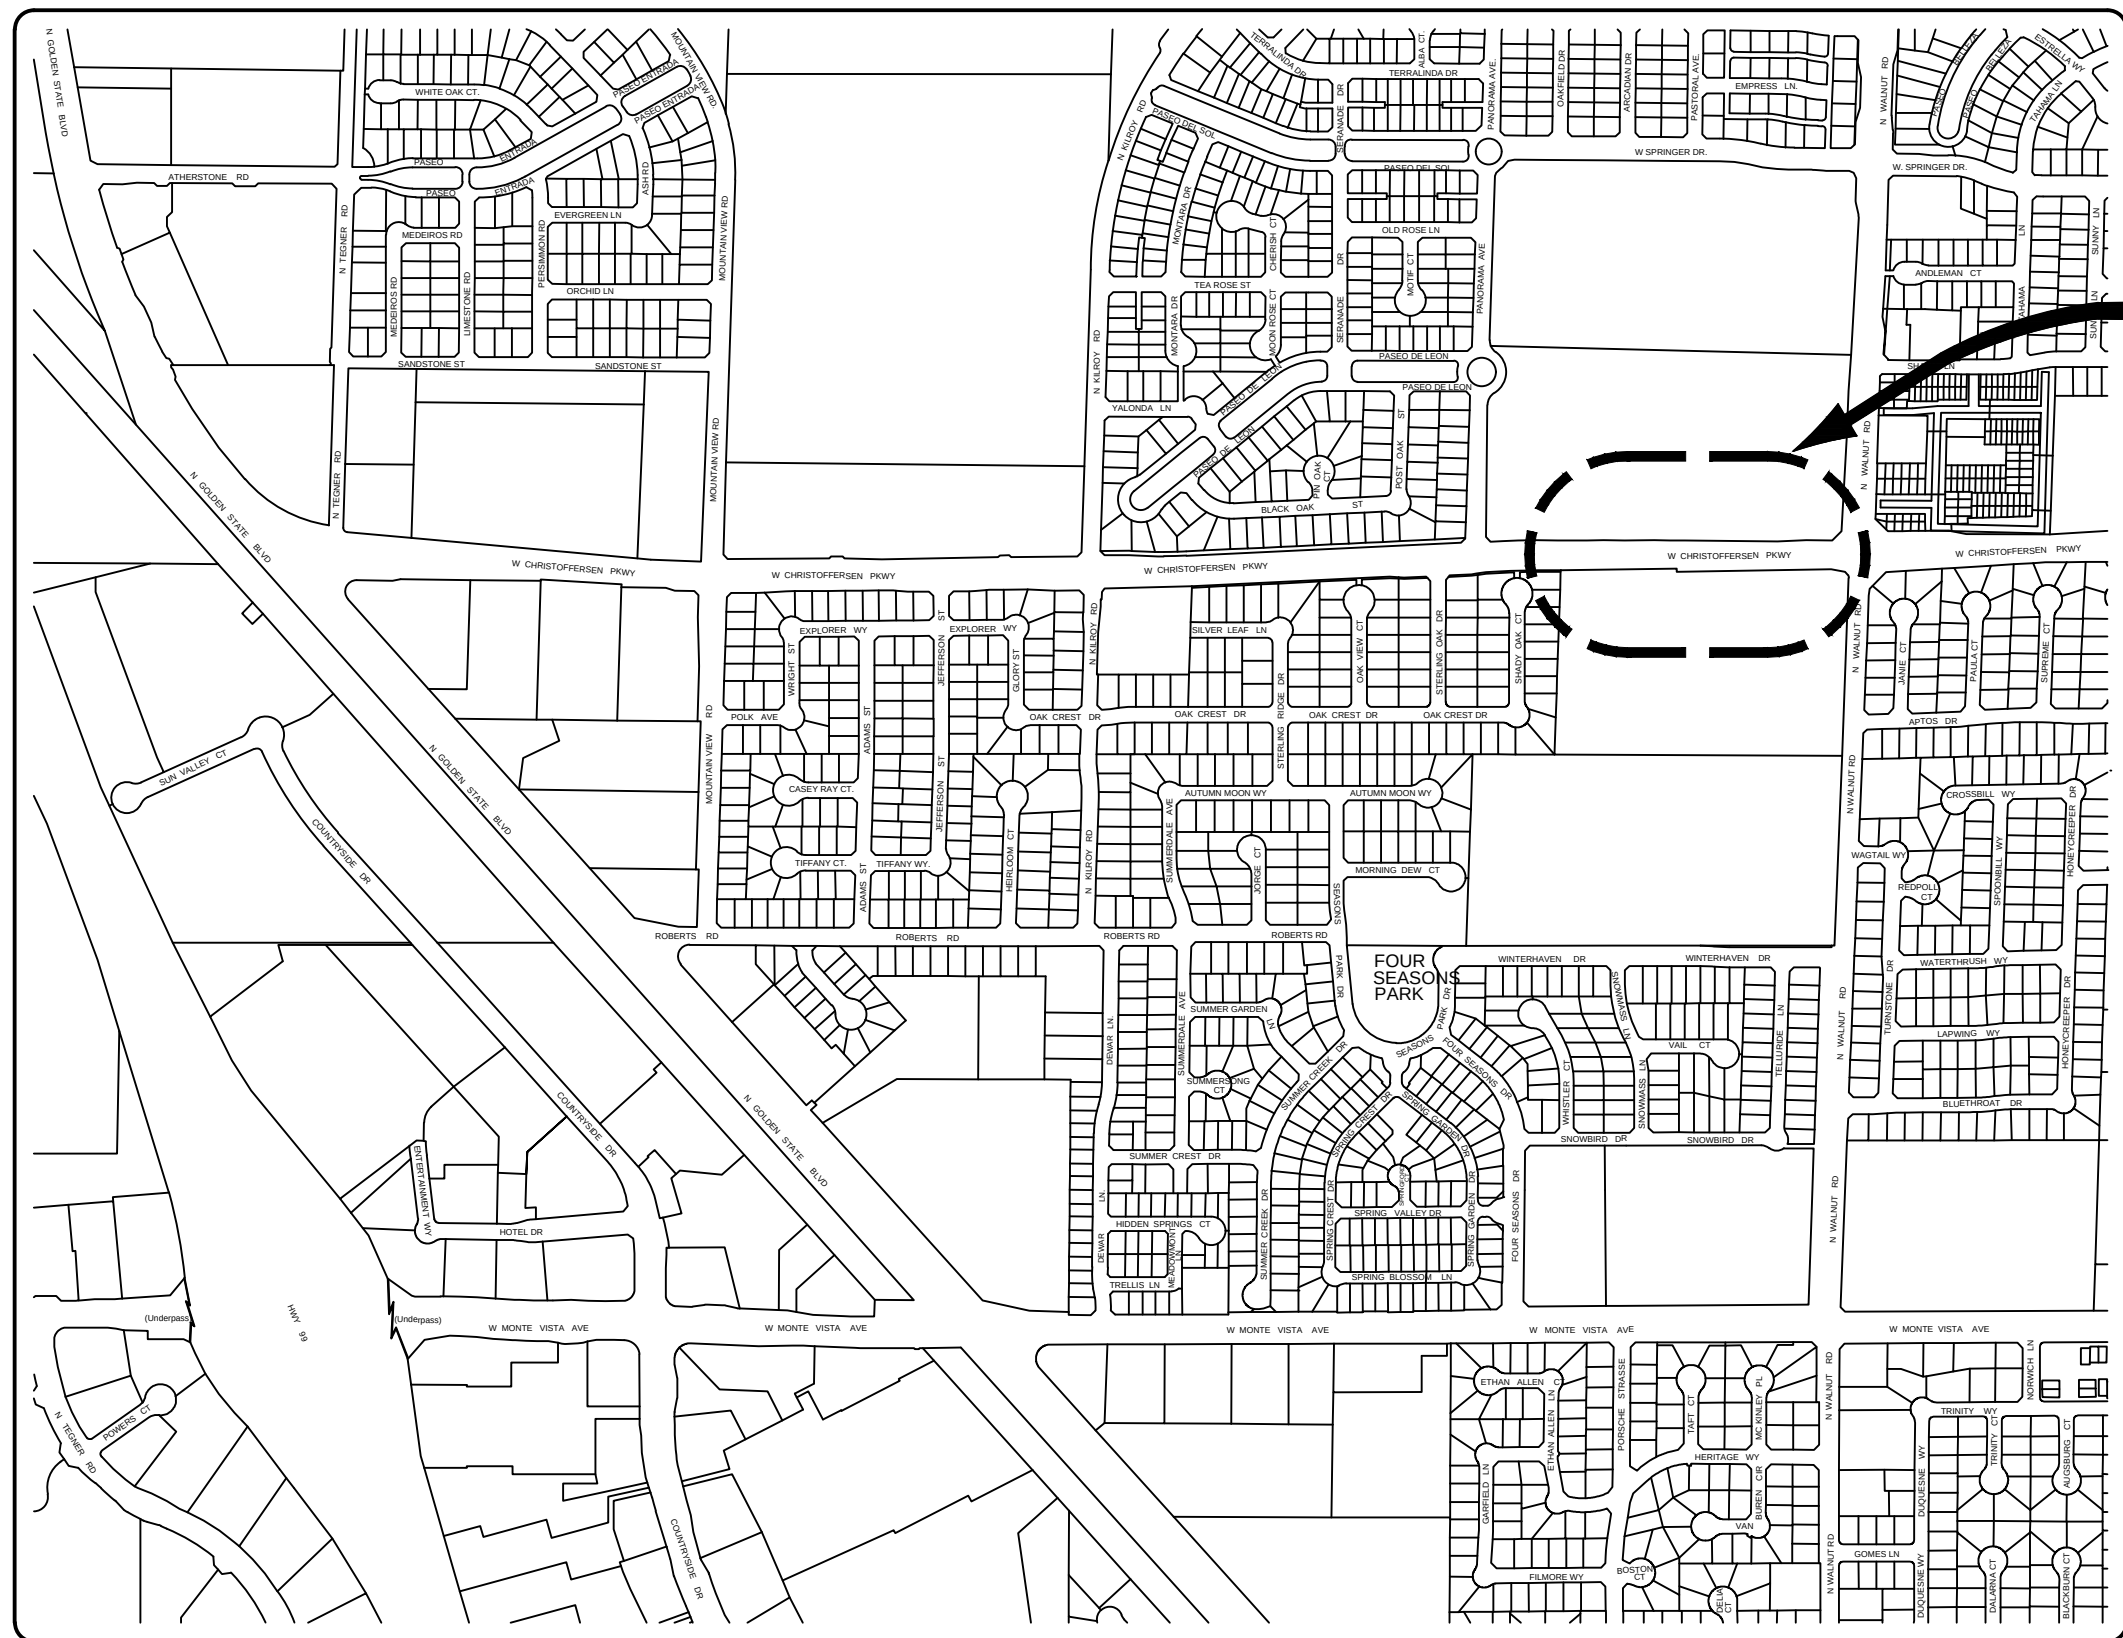

VICINITY MAP

SHEET INDEX

SHEET	DESCRIPTION
1	SHEET INDEX, LEGEND & VICINITY MAP
2	IMPROVEMENT PLAN

CONTACTS

CITY OF TURLOCK, DEVELOPMENT SERVICES DEPARTMENT
(209) 668-5520 ENGINEERING DIVISION

CITY OF TURLOCK, MUNICIPAL SERVICES DEPARTMENT
(209) 668-5590 FOR SEWER, STORM AND WATER LINES

TURLOCK IRRIGATION DISTRICT (ELECTRICAL)
(209) 883-8419 ED JEFFERS

TURLOCK IRRIGATION DISTRICT (IRRIGATION)
(209) 883-8367 TODD TROBLIN

CHARTER COMMUNICATIONS
(209) 633-3311 ABEL DAVILA

PACIFIC GAS & ELECTRIC (GAS)
(209) 576-6662 KURT SOUSA



AT&T
(209) 578-7139 SUKHWANT VIRK

FIRE DEPARTMENT (NON-EMERGENCY)
(209) 668-5580


POLICE DEPARTMENT (NON-EMERGENCY)
(209) 668-1200

AMBULANCE
(209) 632-2271


TURLOCK SCAVENGER
(209) 668-7274

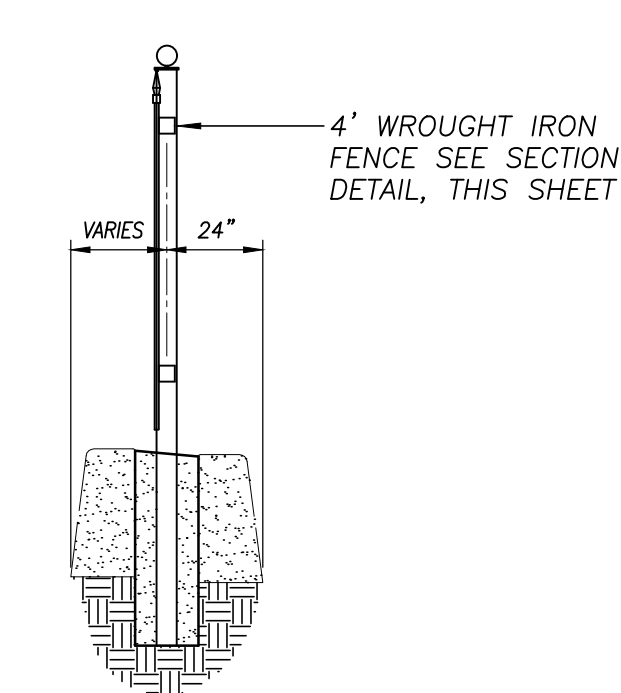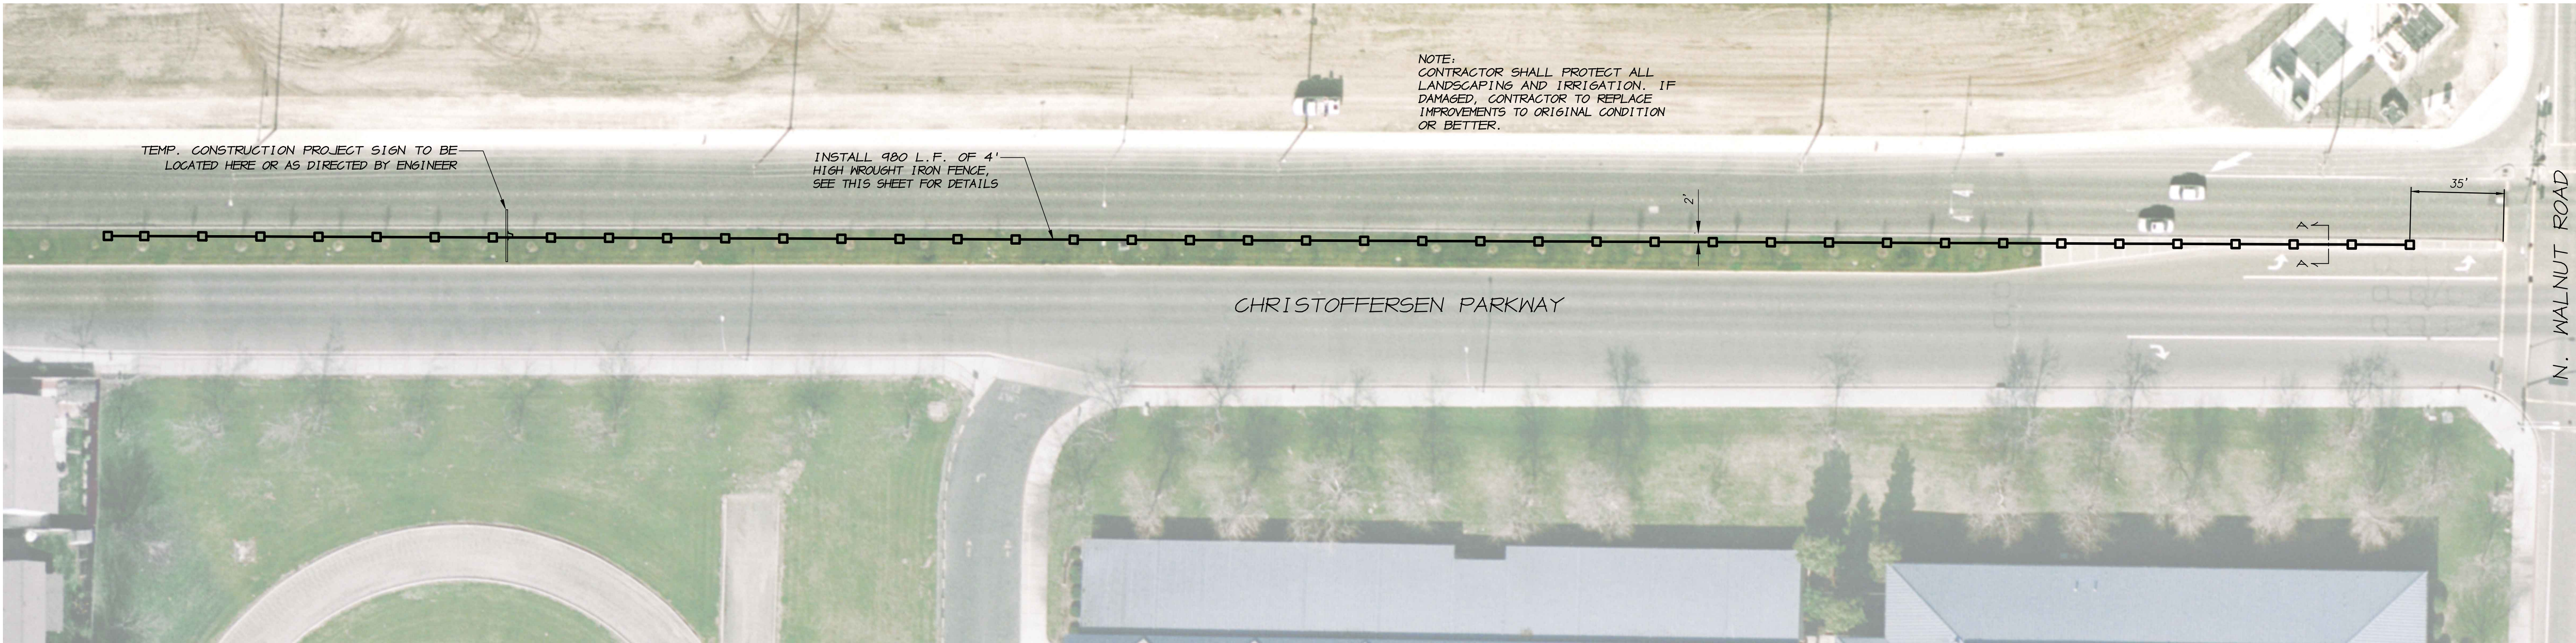


DETAIL A-A
SCALE: NONE

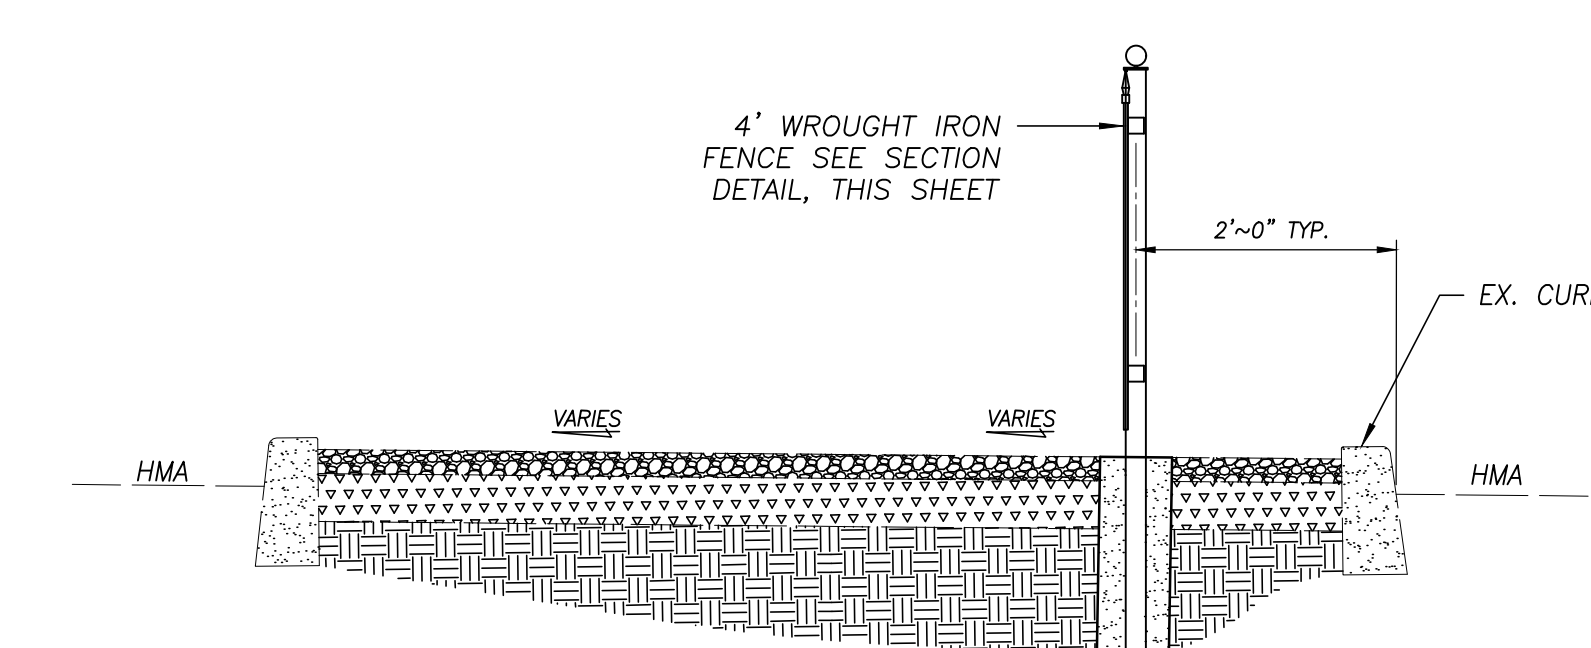

LANDSCAPED MEDIAN
SCALE: NONE

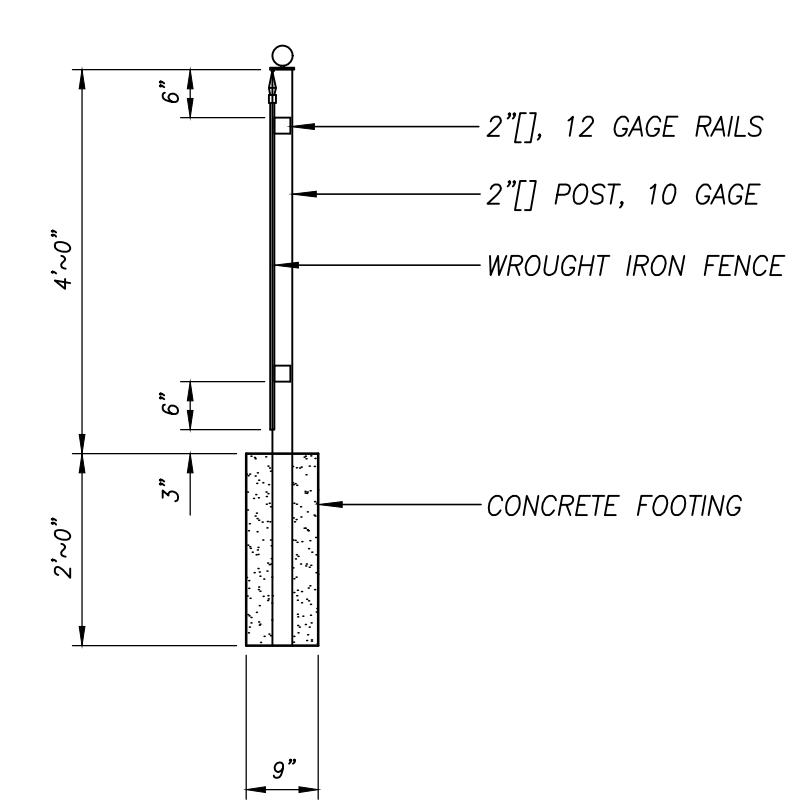


SECTION VIEW
SCALE: NONE

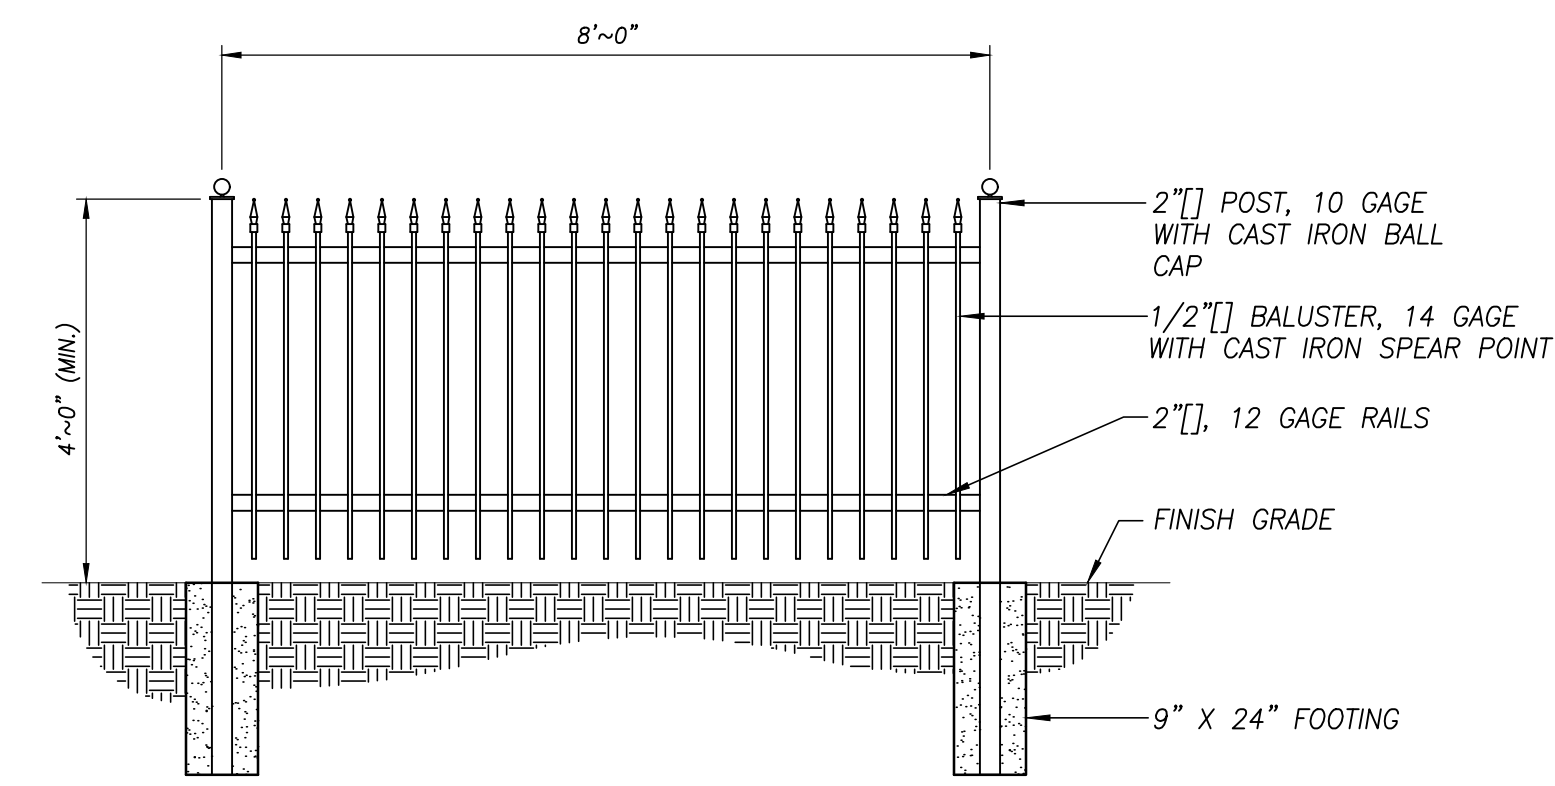

1. ALL CONNECTIONS SHALL BE SEAMLESS WELDED, REFER TO SPECIFICATIONS
2. CAST IRON BALL CAP SHALL BE CUSTOM ORNAMENTAL IRON WORKS, PART NO. HB301 WITH COPPER VEIN POWDER COAT OR APPROVED EQUAL
3. CAST IRON SPEAR POINT SHALL BE CUSTOM ORNAMENTAL IRON WORKS, PART NO. HS104 WITH COPPER VEIN POWDER COAT OR APPROVED EQUAL
4. FENCE SHALL MATCH EXISTING FENCE INSTALLED IN MEDIAN ON NORTH WALNUT ROAD, BETWEEN CHRISTOFFERSEN AND WINTERHAVEN.

4' WROUGHT IRON FENCE
SCALE: NONE

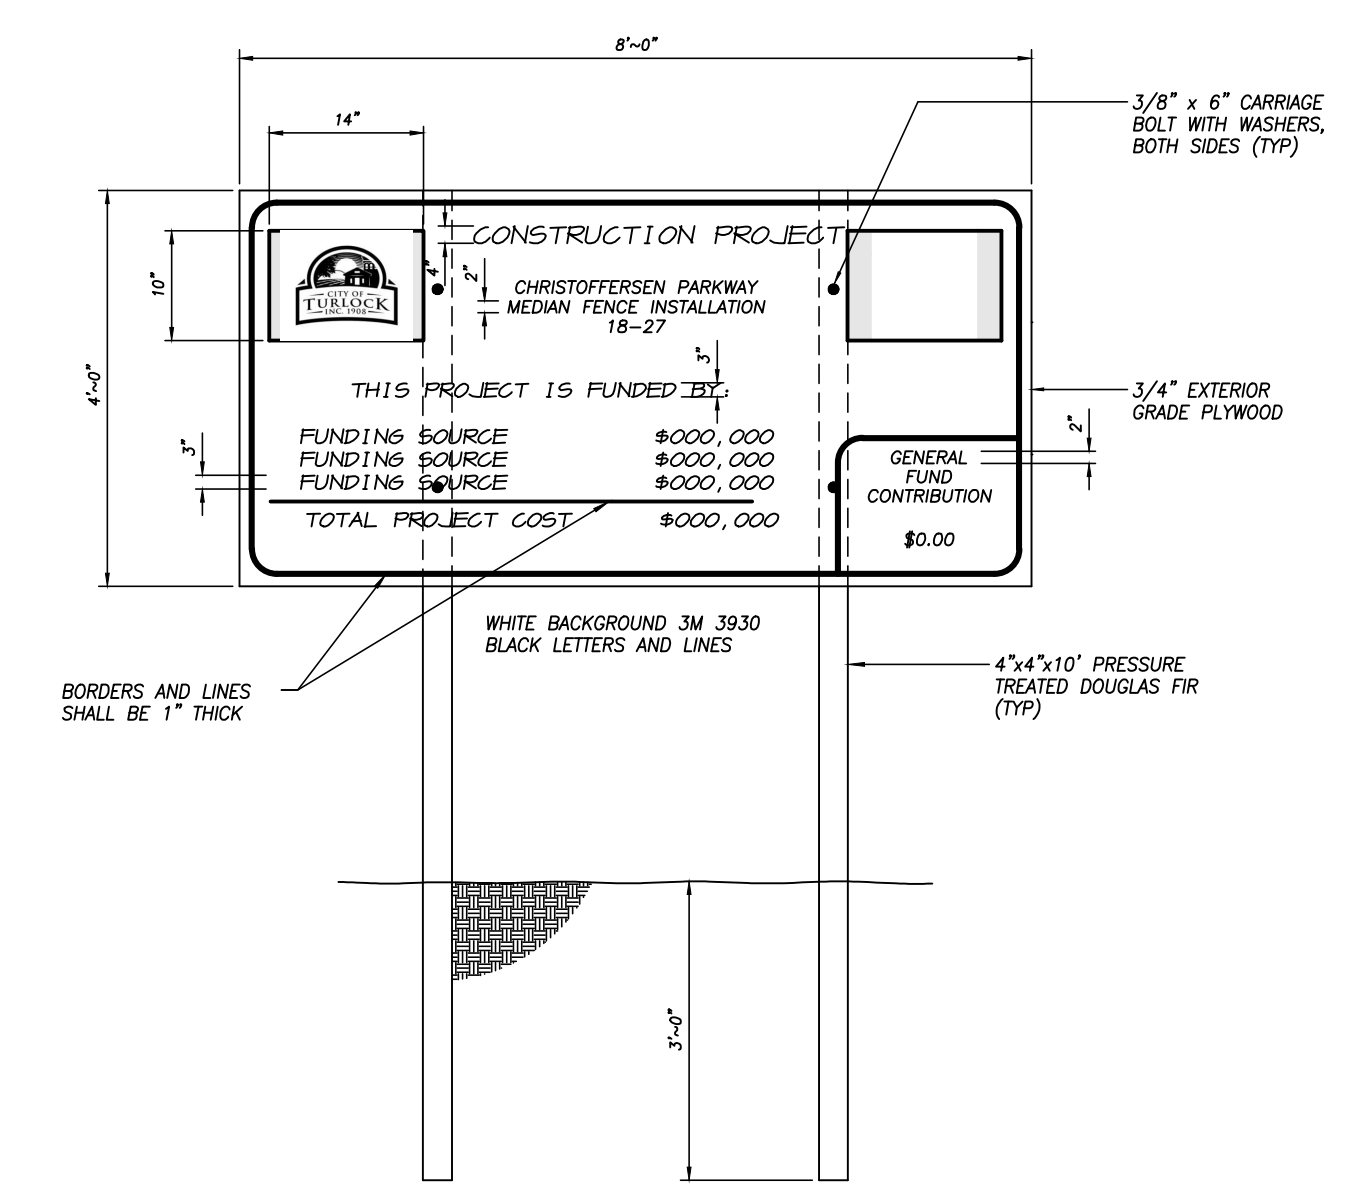

TEMPORARY CONSTRUCTION SIGN
SCALE: NONE



NOTE:
ALL REFERENCES AND WRITTEN
DIMENSIONS SHALL SUPERCEDE
ALL SCALED DISTANCES AND
SHALL BE VERIFIED IN THE
FIELD. ANY DISCREPANCY SHALL
BE BROUGHT TO THE ATTENTION
OF THE ENGINEER PRIOR TO
THE COMMENCEMENT OF WORK.

Eric A. Picciano
ERIC A. PICCIANO, P.E.
INTERIM DEVELOPMENT SERVICES
DIRECTOR/CITY ENGINEER
4-4-18
PLANS APPROVAL DATE

Nathan B. Bray
NATHAN B. BRAY, P.E.
PRINCIPAL CIVIL ENGINEER
DATE: 4/4/18

CITY OF TURLOCK
DEVELOPMENT SERVICES
ENGINEERING DIVISION
156 S. BROADWAY, STE 150
(209) 668-5520

IMPROVEMENT PLAN
CAPITAL PROJECT NO. 18-27
CHRISTOFFERSEN PARKWAY
MEDIAN FENCE INSTALLATION

VERIFY SCALE
BAR IS 1" ON
ORIGINAL DRAWING
1/4" 3/4" 1"
0 1/2"
IF NOT ONE INCH ON
THIS SHEET, ADJUST
SCALES ACCORDINGLY

DRAWN BY: AZ
REV. BY: --
CH. BY: NB
DATE: APRIL, 2018
SCALE: NONE
18-27 BASE.dwg

SHEET
02
OF 02