



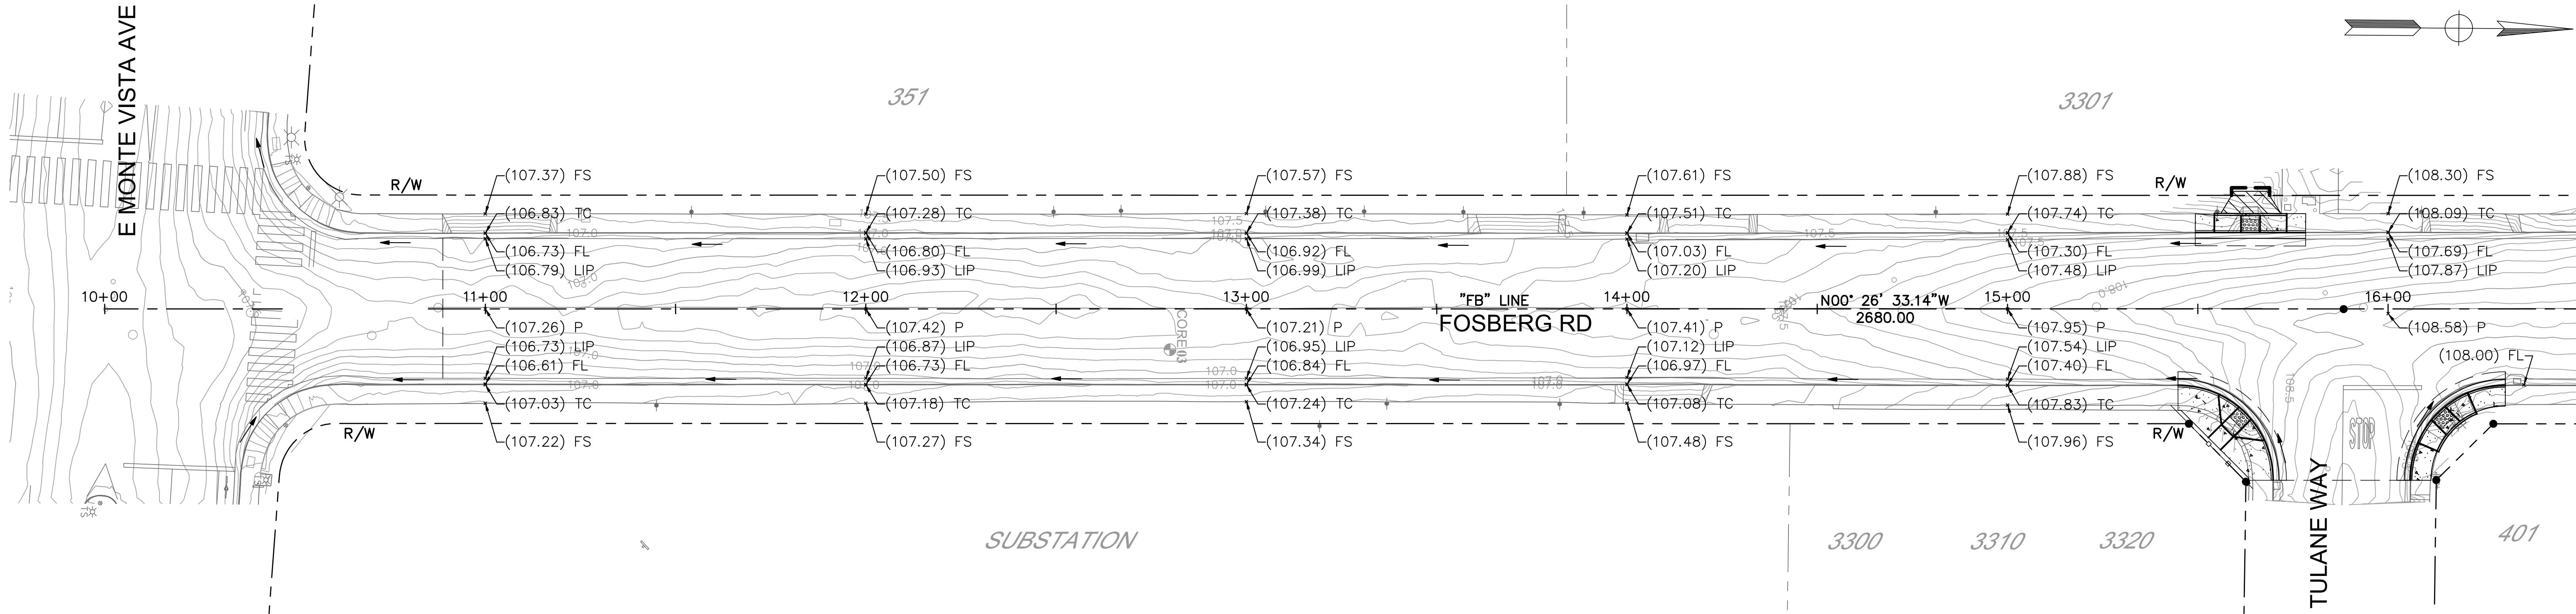

PLAN
1" = 20'

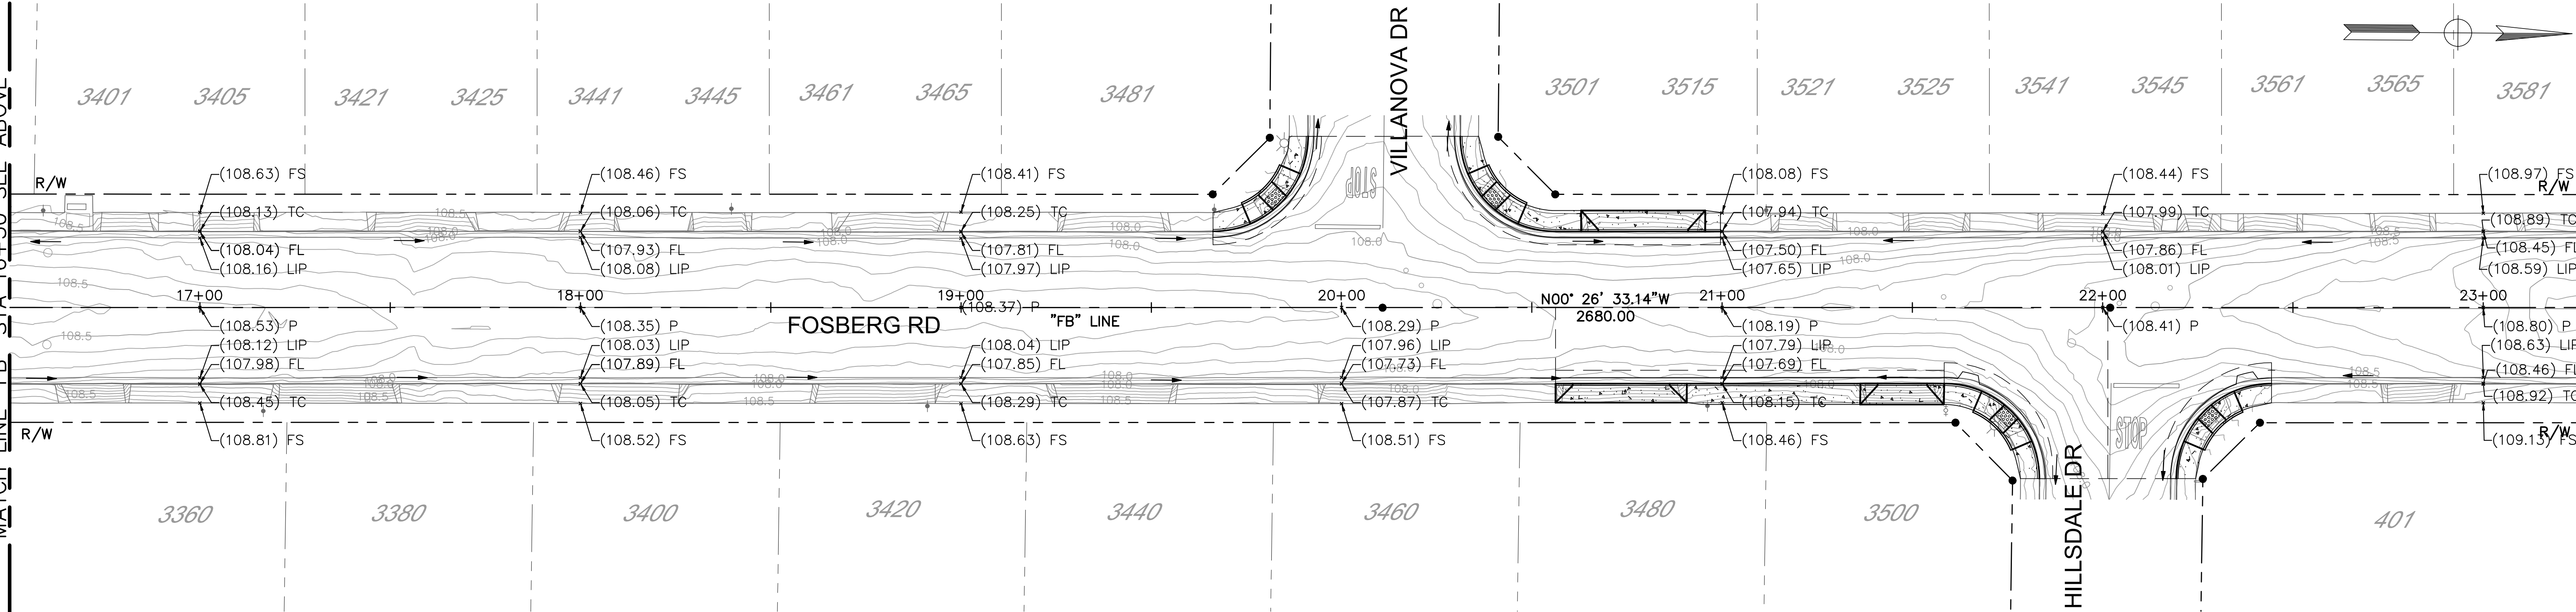

PLAN
1" = 20'

MATCH LINE "FB" STA 16+50 SEE ABOVE

MATCH LINE "FB" STA 23+25 SEE SHEET L-05



NOTE:
ALL REFERENCES AND WRITTEN
DIMENSIONS SHALL SUPERCEDE
ALL SCALED DISTANCES AND
SHALL BE VERIFIED IN THE
FIELD. ANY DISCREPANCY
SHALL BE BROUGHT TO THE
ATTENTION OF THE ENGINEER
PRIOR TO THE COMMENCEMENT
OF WORK.

PLANS APPROVAL DATE

Michael Baker
INTERNATIONAL
500 YGNACIO VALLEY RD
SUITE 300
WALNUT CREEK, CA 94596
(925) 906-1460



CITY OF TURLOCK
DEVELOPMENT SERVICES
ENGINEERING DIVISION
156 S. BROADWAY,
SUITE 150
(209) 668-5520

LAYOUT
FOSBERG ROAD
STA 10+00 TO STA 23+25
CAPITAL PROJECT No. 22-001
CITYWIDE STREET REHABILITATION
AND IMPROVEMENT PROJECT

FOR INFORMATION ONLY
NOT FOR CONSTRUCTION

VERIFY SCALE
BAR IS 1" ON
ORIGINAL DRAWING
1/4" 3/4" 1"
0 1/2"
IF NOT ONE INCH
ON THIS SHEET,
ADJUST SCALES
ACCORDINGLY


DRAWN BY:
REV. BY: S. ARAIN
CH. BY:
DATE: 06/24/2022
SCALE: AS SHOWN
MBI PROJECT No. 187020

DRAWING No.
L-04
SHEET:
X OF 82


MATCH LINE "FB" STA 23+25 SEE SHEET L-04

MATCH LINE "FB" STA 30+00 SEE ABOVE

MATCH LINE "FB" STA 30+00 SEE BELOW

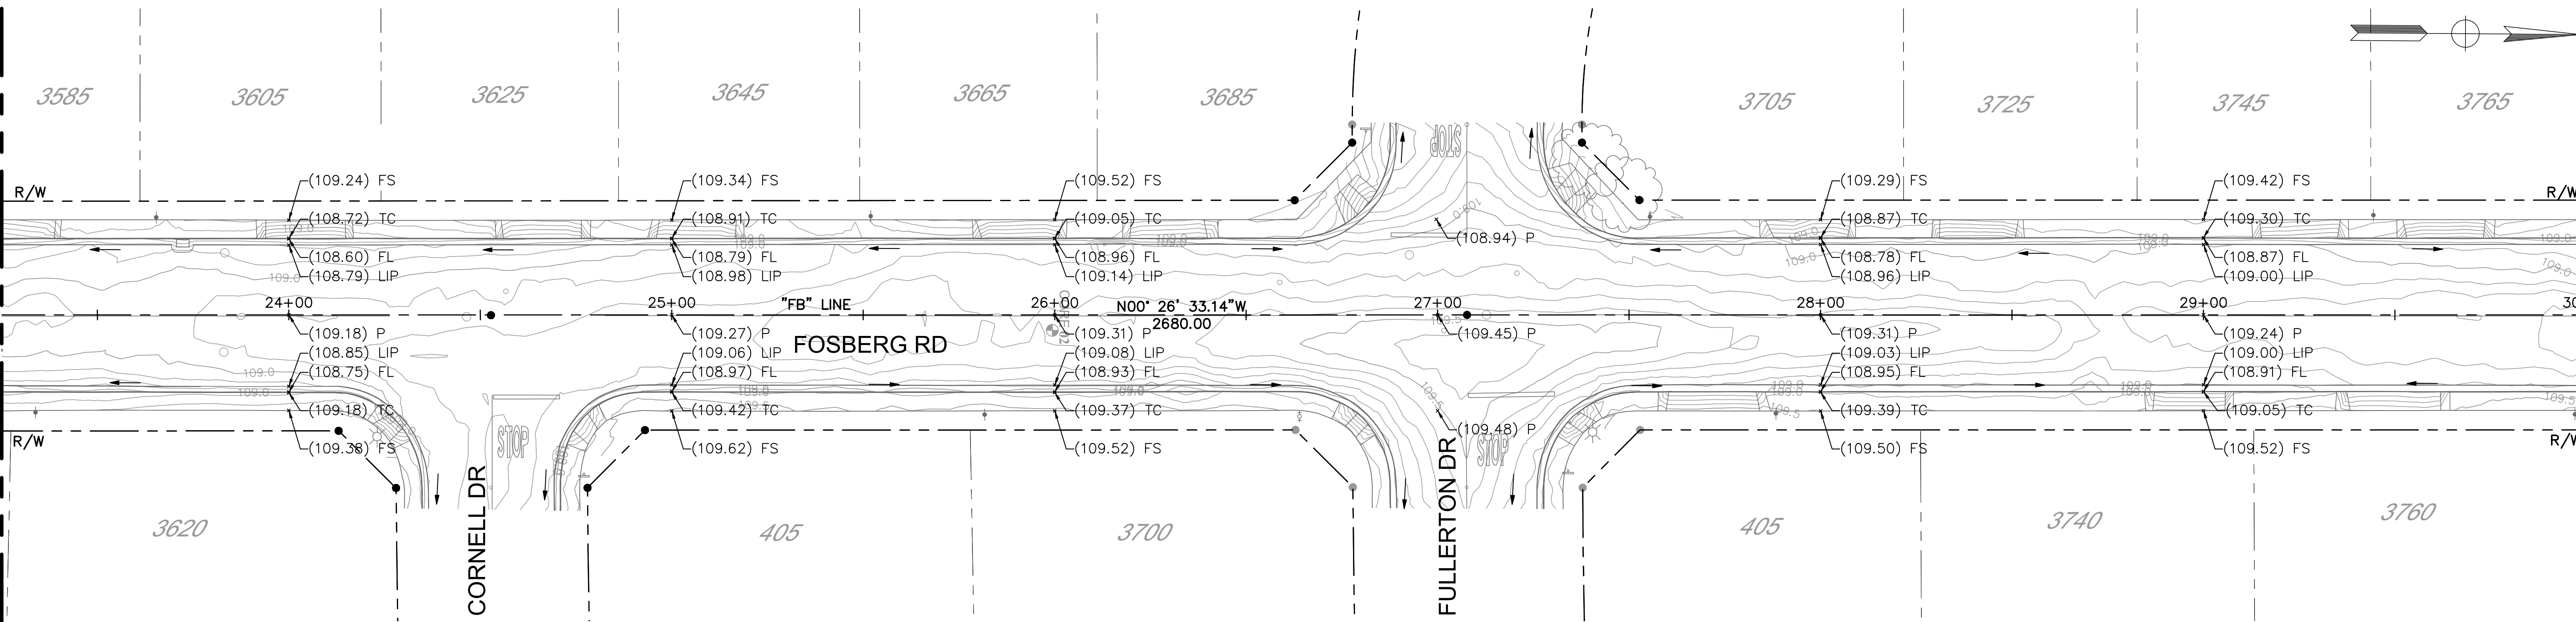

PLAN
1" = 20'

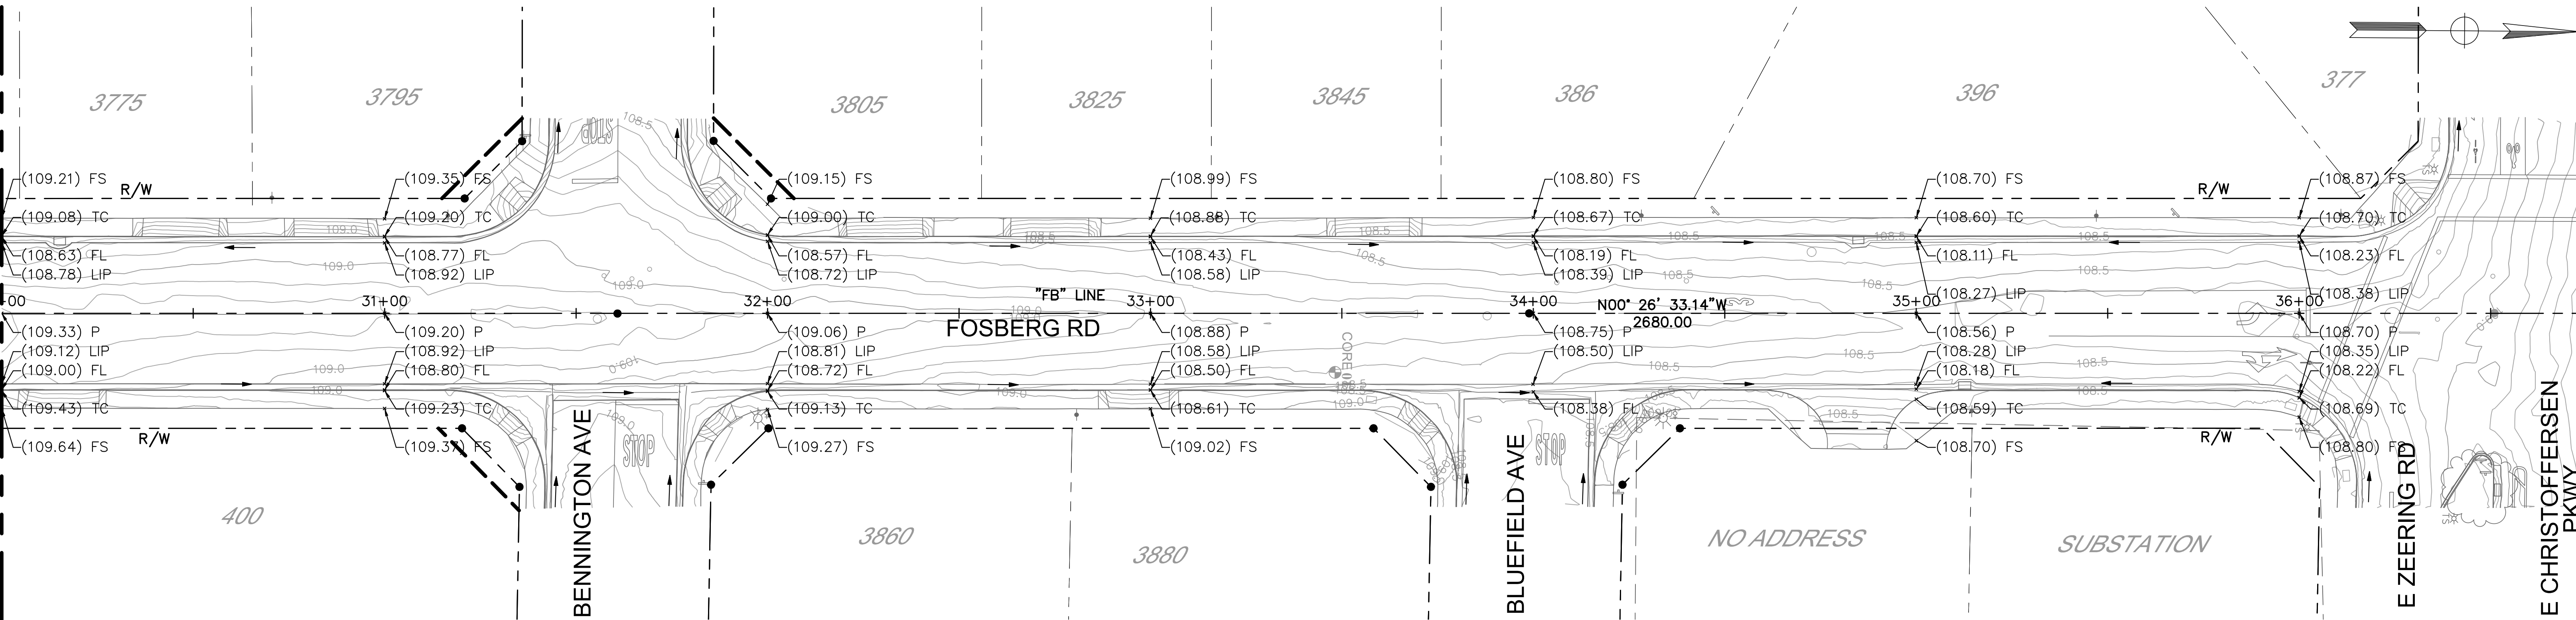

PLAN
1" = 20'

FOR INFORMATION ONLY
NOT FOR CONSTRUCTION



NOTE:
ALL REFERENCES AND WRITTEN
DIMENSIONS SHALL SUPERCEDE
ALL SCALED DISTANCES AND
SHALL BE VERIFIED IN THE
FIELD. ANY DISCREPANCY
SHALL BE BROUGHT TO THE
ATTENTION OF THE ENGINEER
PRIOR TO THE COMMENCEMENT
OF WORK.

PLANS APPROVAL DATE

Michael Baker
INTERNATIONAL
500 YGNACIO VALLEY RD
SUITE 300
WALNUT CREEK, CA 94596
(925) 906-1460



CITY OF TURLOCK
DEVELOPMENT SERVICES
ENGINEERING DIVISION
156 S. BROADWAY,
SUITE 150
(209) 668-5520

LAYOUT
FOSBERG ROAD
STA 23+25 TO STA 36+75
CAPITAL PROJECT No. 22-001
CITYWIDE STREET REHABILITATION
AND IMPROVEMENT PROJECT

VERIFY SCALE
BAR IS 1" ON
ORIGINAL DRAWING
1/4" 3/4" 1"
0 1/2"
IF NOT ONE INCH
ON THIS SHEET,
ADJUST SCALES
ACCORDINGLY

DRAWN BY: J. MILLER
REV. BY: S. ARAIN
CH. BY:
DATE: 06/24/2022
SCALE: AS SHOWN
MBI PROJECT No. 187020

DRAWING No.
L-05
SHEET:
X OF 82