




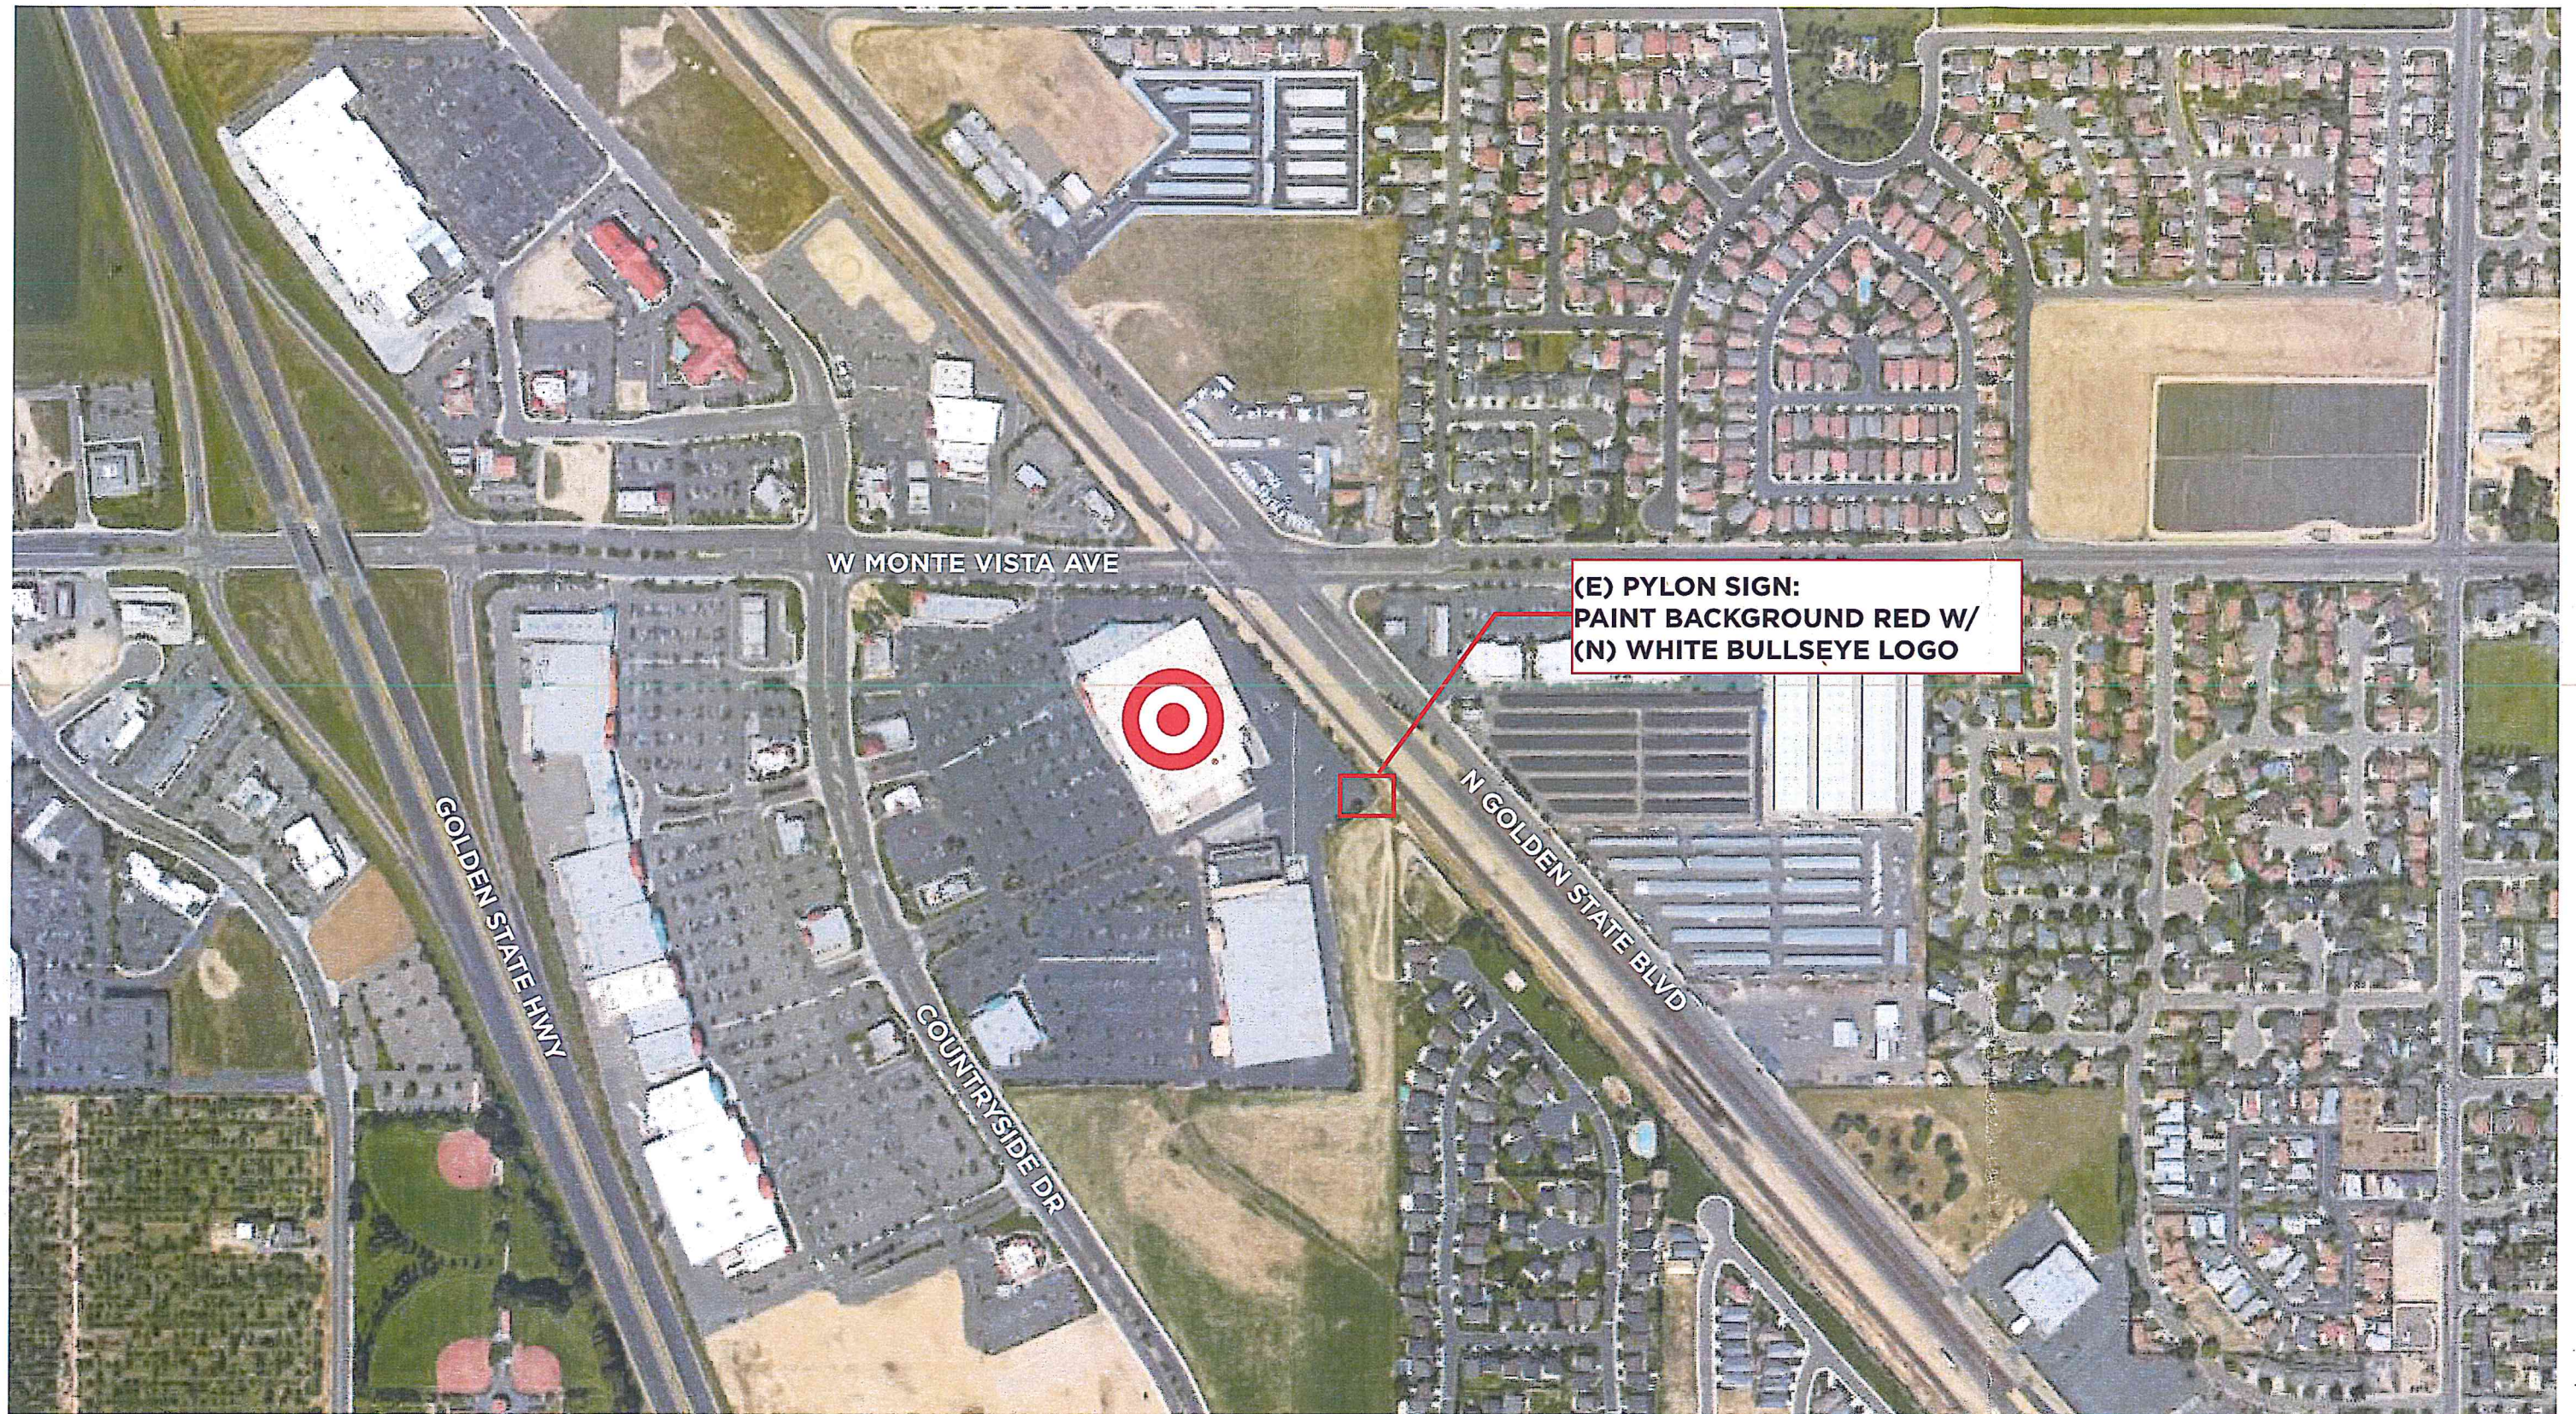

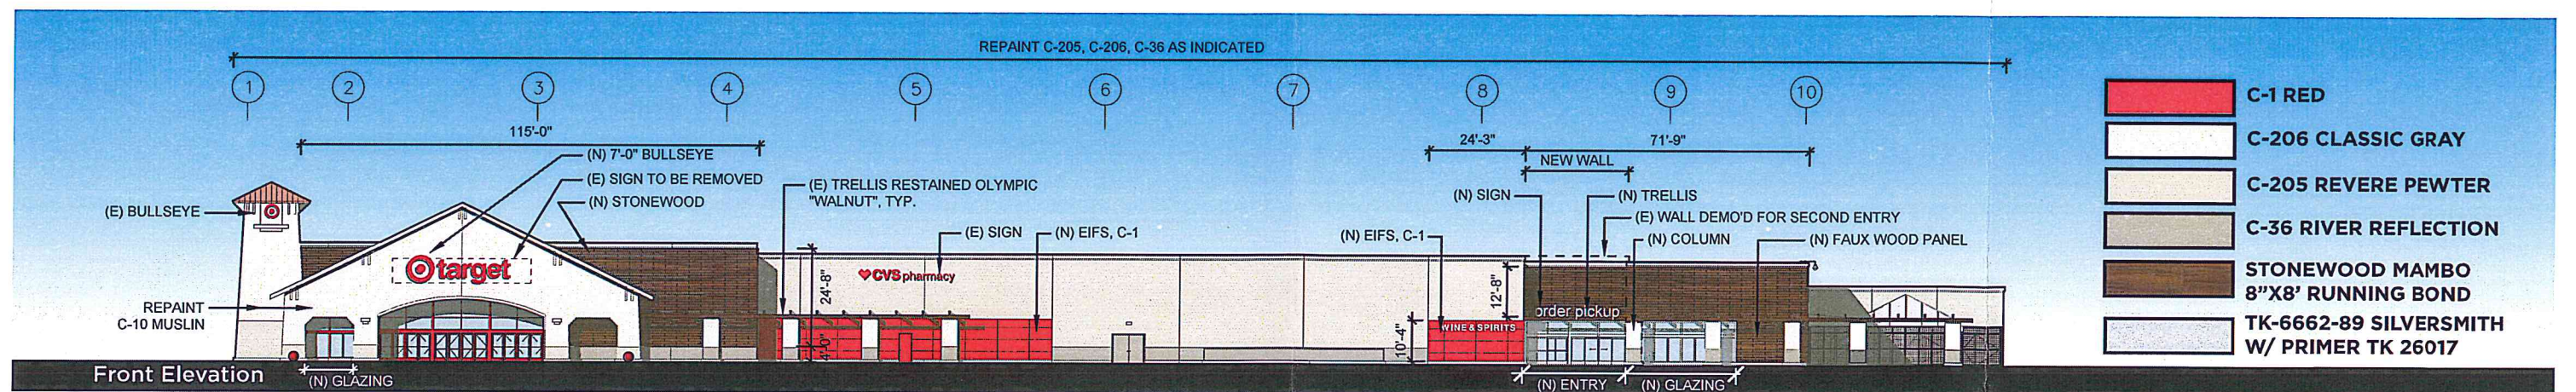

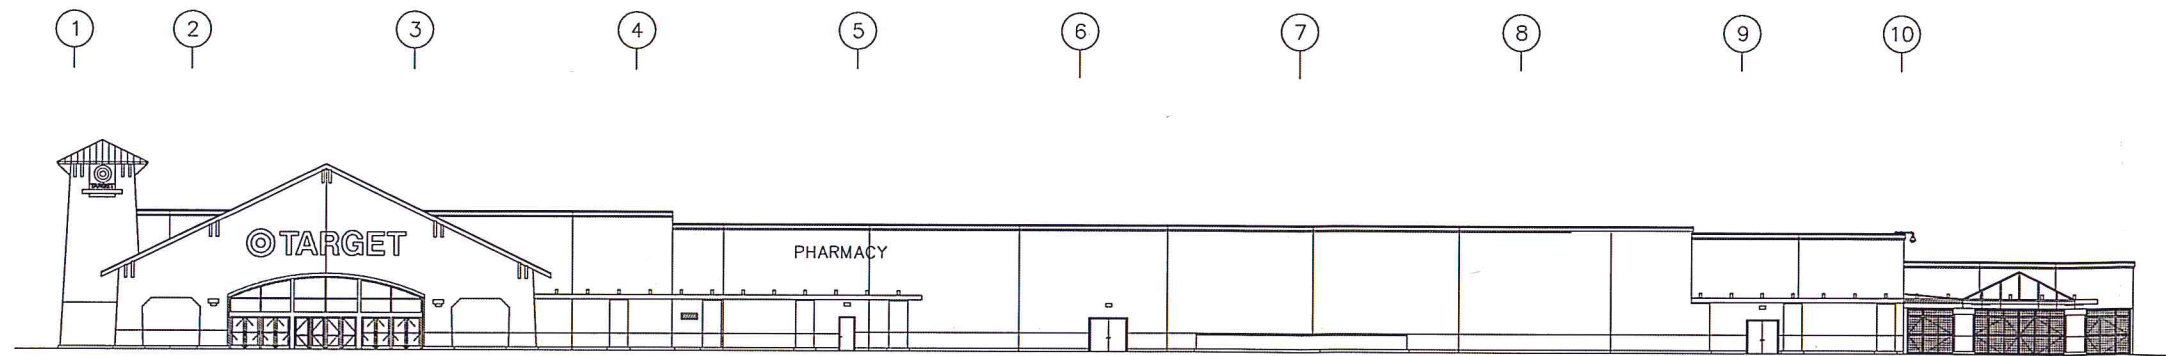





# T-1304 Turlock, CA: Exterior Elevation Refresh

**Proposed Front Elevation**  
 December 06, 2017